



3 EXISTING 3RD FLOOR
1/4" = 1'-0"

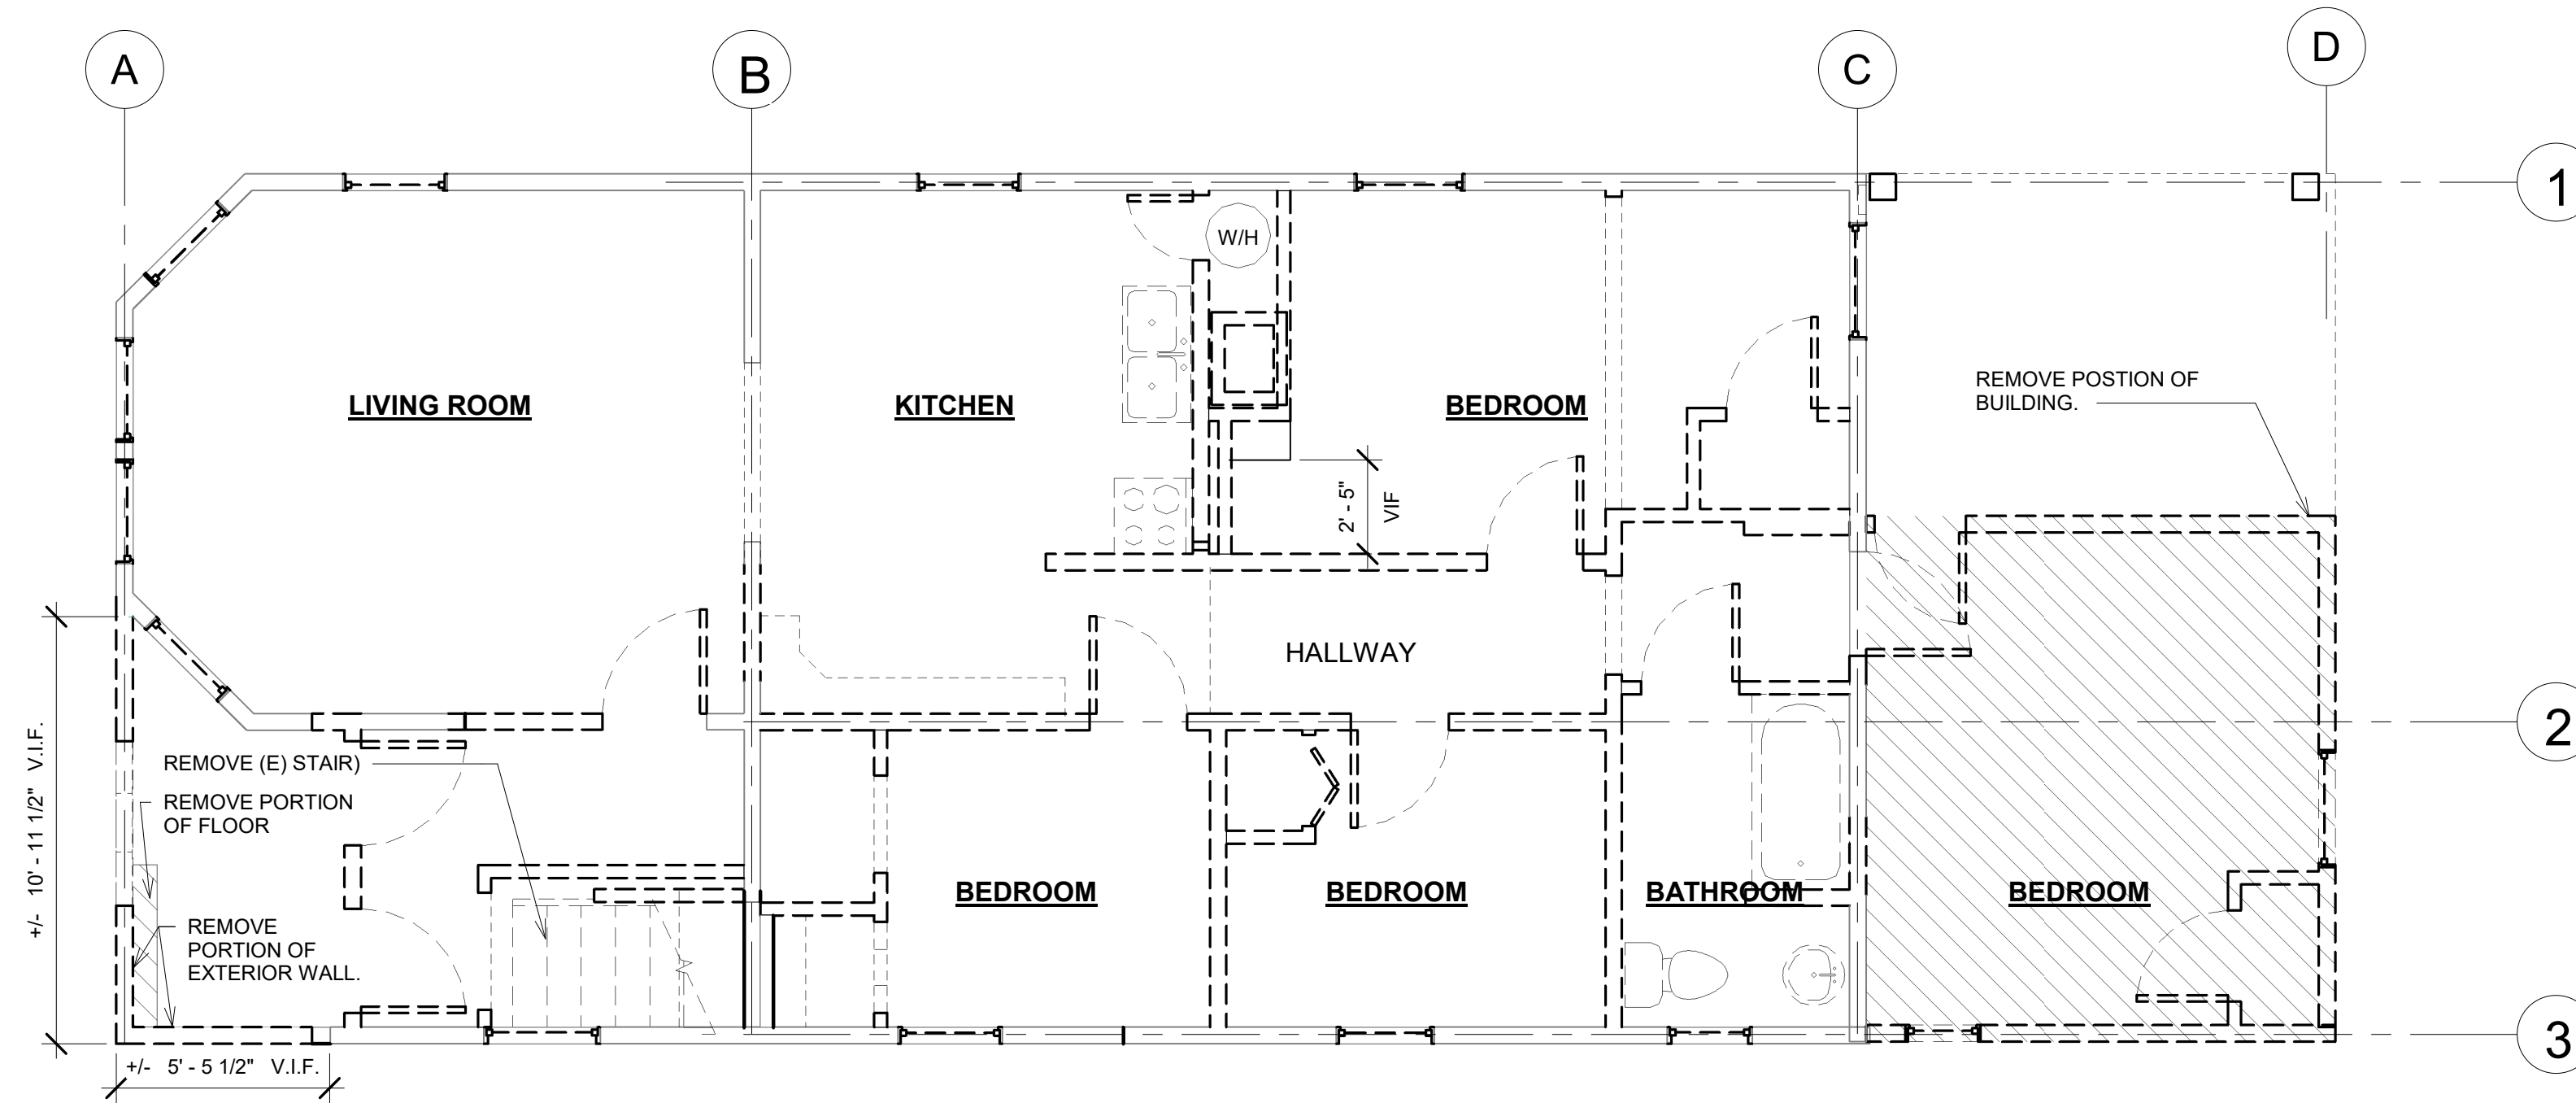

2 EXISTING 2ND FLOOR
1/4" = 1'-0"

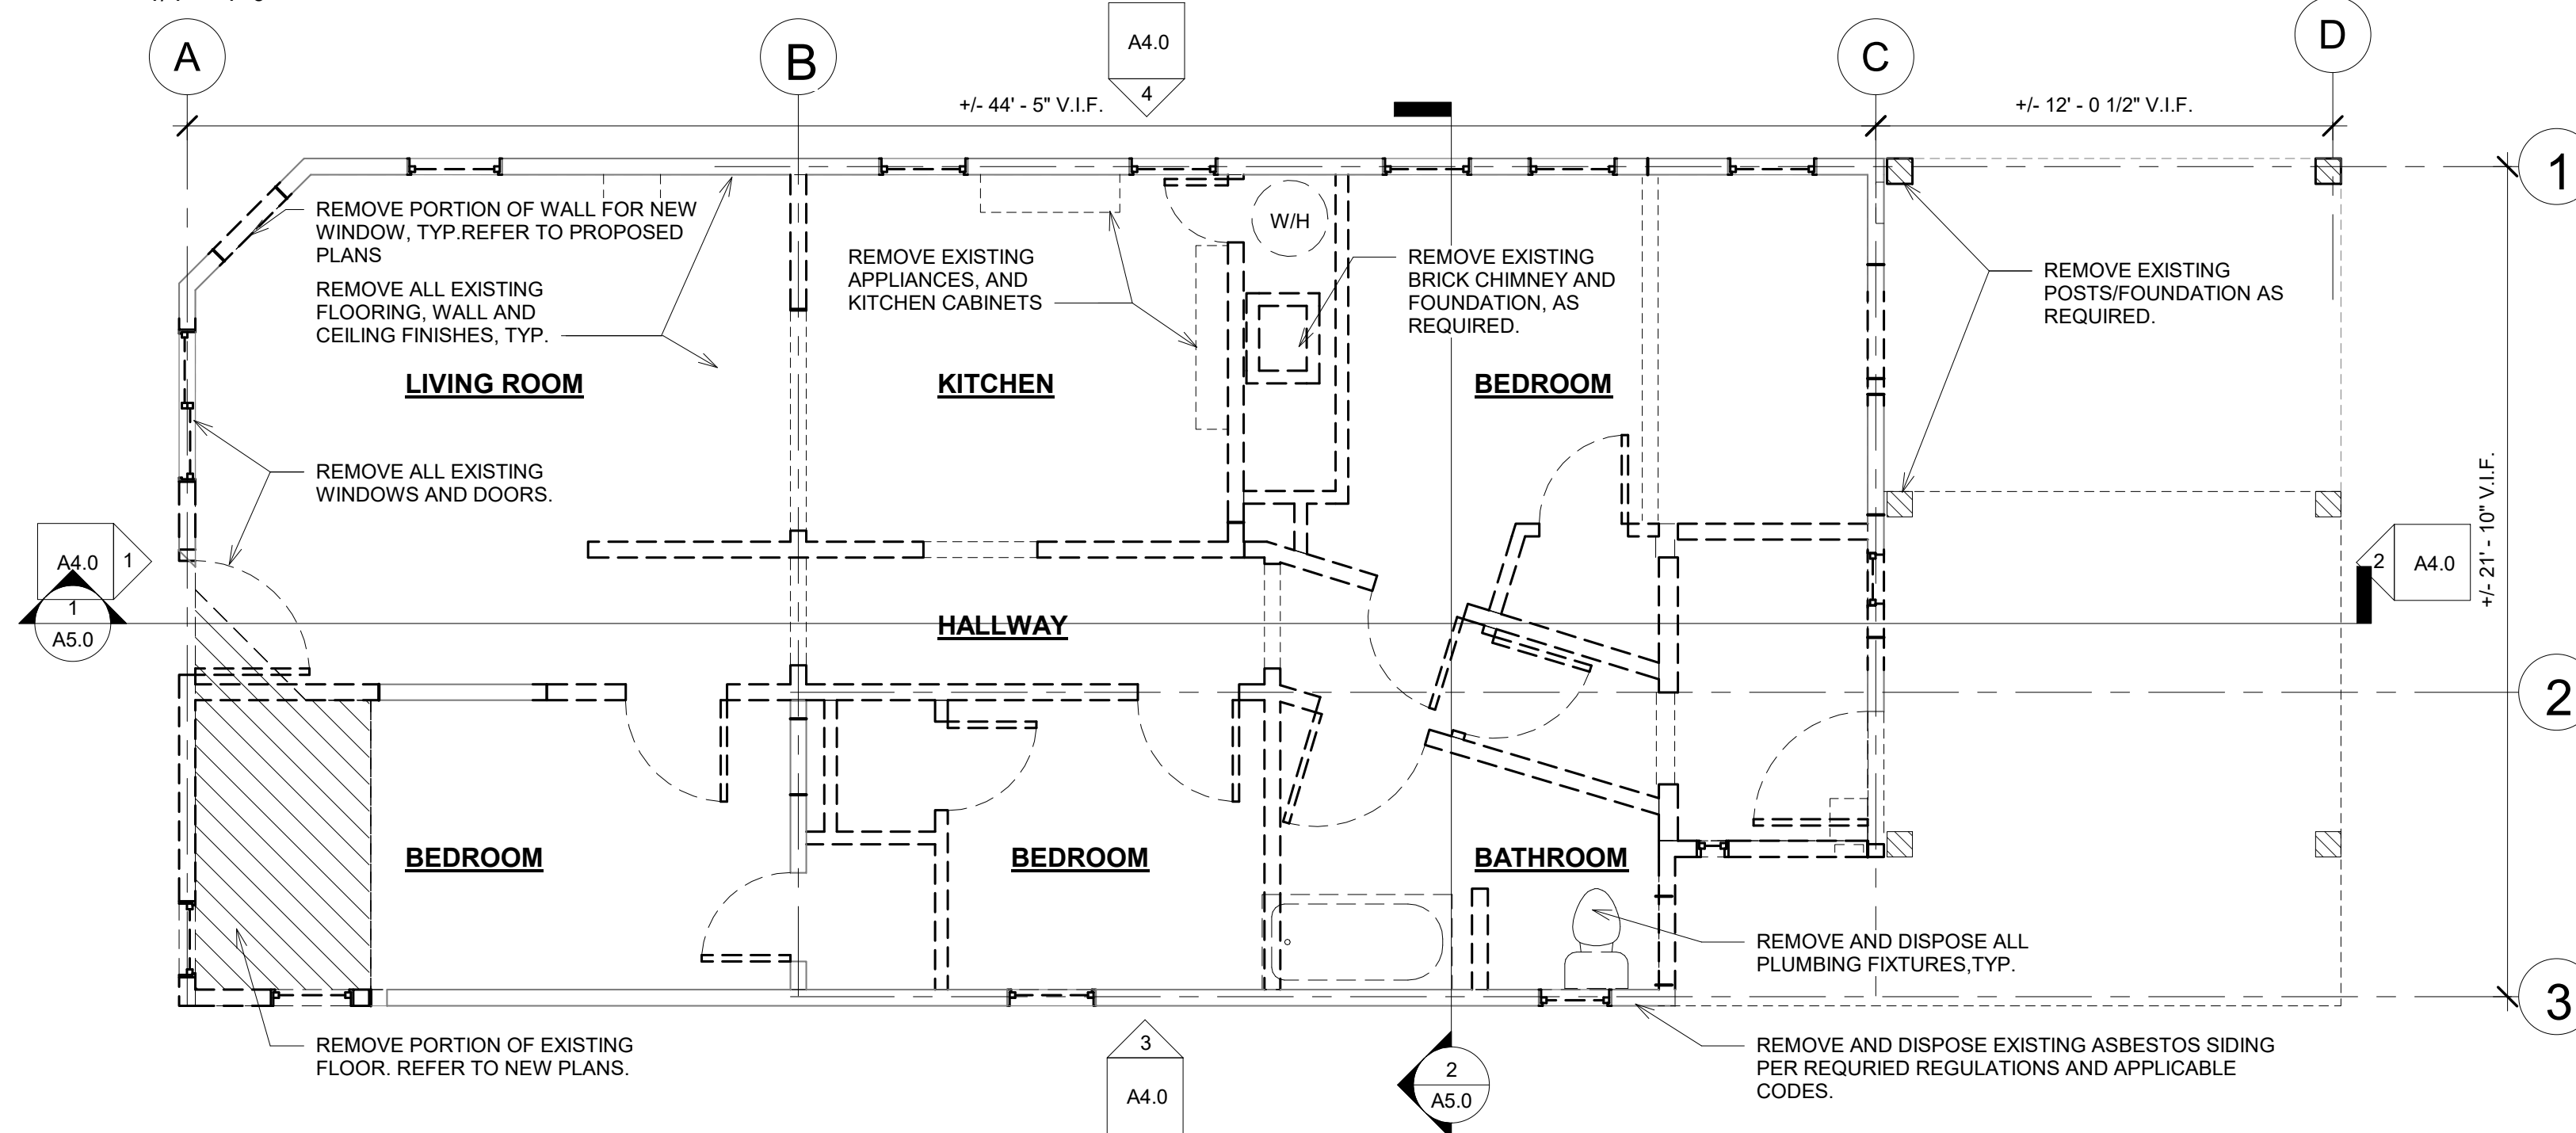

1 EXISTING 1ST FLOOR
1/4" = 1'-0"

GENERAL NOTES:		Issue Date	Checker
1.	ASBESTOS REMOVAL, PER CALIFORNIA TITLE 8 REGULATIONS CERTIFICATION IS REQUIRED FOR CONSULTANTS AND TECHNICIANS CONDUCTING ASBESTOS SAMPLING OR PLANNING AND OVERSEEING ASBESTOS REMOVAL FROM PROJECTS WITH 100 SQUARE FEET OR MORE OF SURFACE AREA OF ASBESTOS-CONTAINING CONSTRUCTION MATERIALS.		
2.	LEAD IS NOTED THROUGHOUT BUILDING. FOLLOW REQUIRED CONTAINMENT, REMOVAL, AND DISPOSAL REGULATIONS.		

GREEN BUILDING FEATURES RELATED TO SITE AND FOUNDATION:

Project Name
1214 30TH STREET
OAKLAND, CA

EXISTING/DEMOLITION FLOOR PLANS

Issue Date
SCALE: 1/4" = 1'-0"
Author

LEGENDS:	
	(E) TO REMAIN
	DEMO WALL
	AREA OF DEMOLITION

A1.1
sheet no.