


SECTION VIEW



PLAN VIEW

NOT TO SCALE

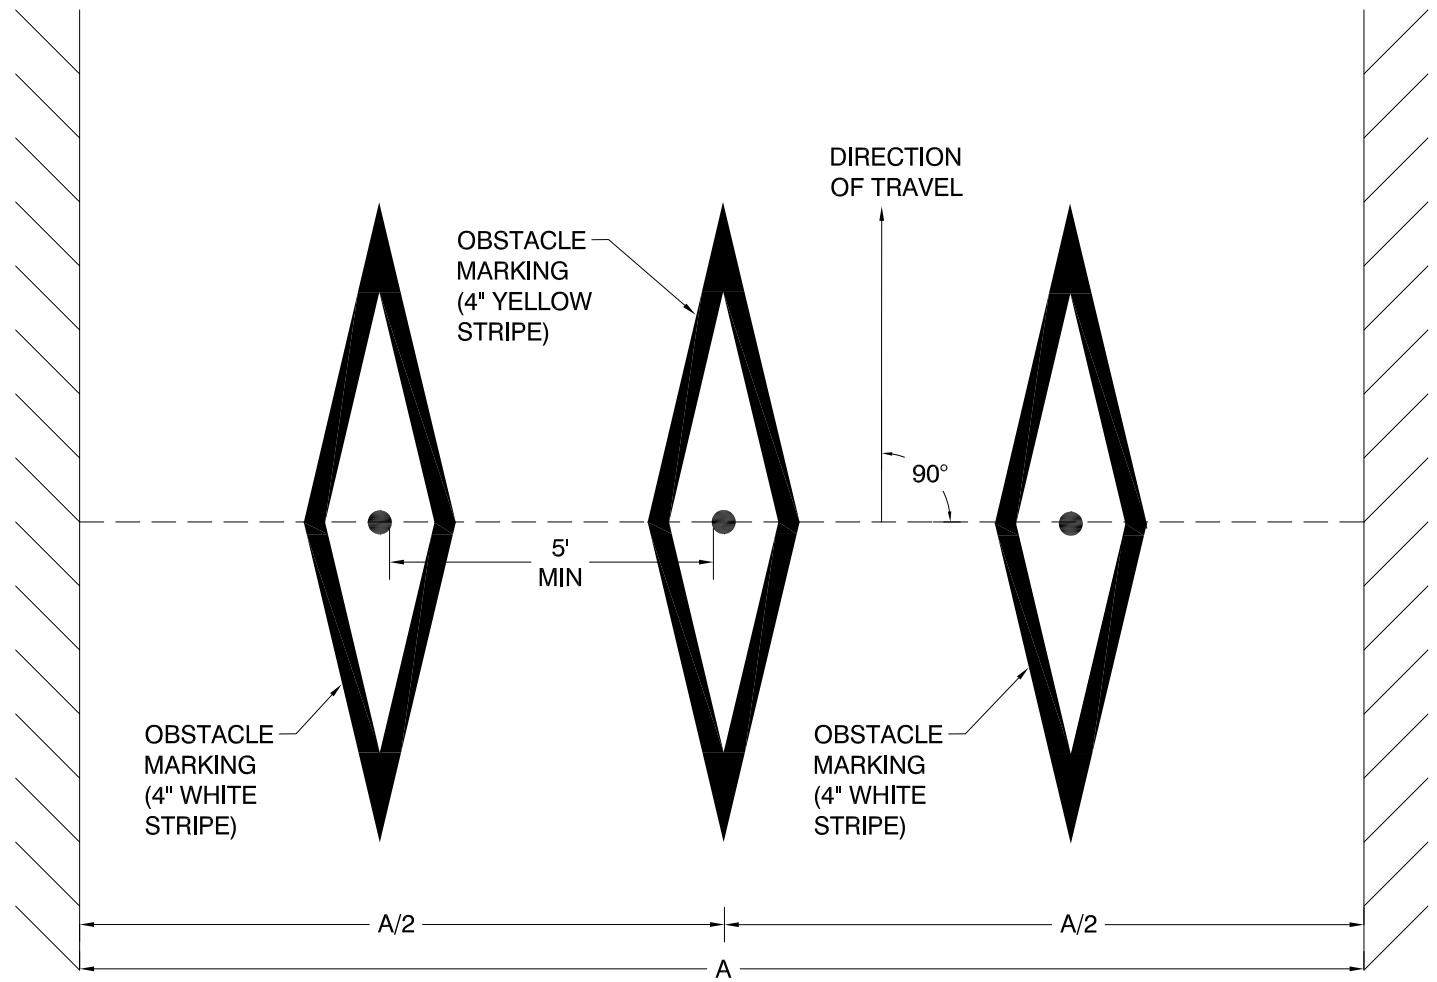

CITY OF OAKLAND

DEPARTMENT OF TRANSPORTATION | SAFE STREETS DIVISION
BICYCLE & PEDESTRIAN PROGRAM
250 FRANK H. OGAWA PLAZA, SUITE 4314 * OAKLAND CA, 94612
EMAIL: blkeped@oaklandca.gov

**BOLLARD PLACEMENT
AND MARKINGS:
CENTER BOLLARD WITH
FLANKING BOLLARDS**

BICYCLE PATH DETAILS

SCALE: NTS

DWG. NO.

DATE: MAR 2021

BP-2