




**BIKE LANES ADJACENT TO ON-STREET PARKING**

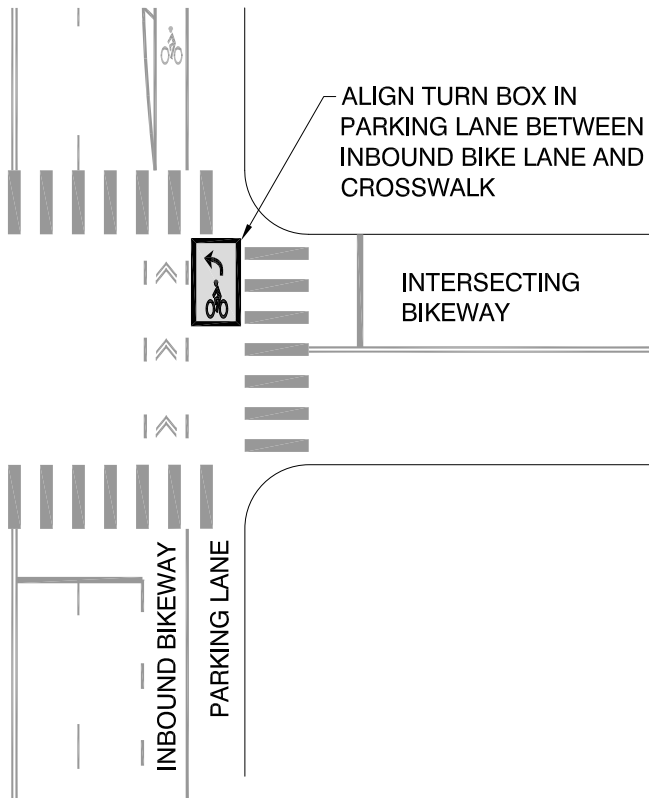


**PARKING SEPARATED BIKE LANES (CYCLE TRACKS)**

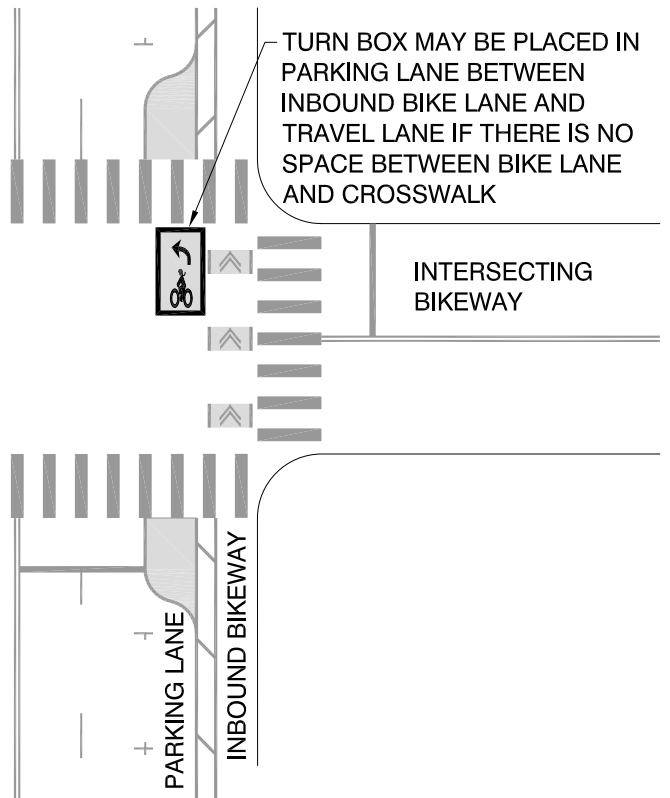

**SHIFTING CROSSWALK TO ACCOMODATE TURN BOX**

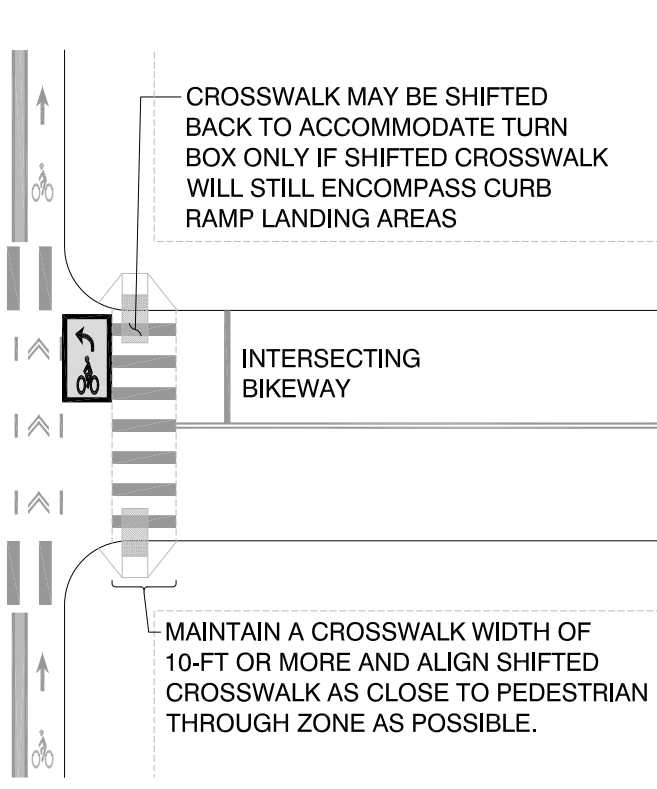

**SUBSTITUTING BIKE BOX IN CONSTRAINED LOCATIONS**

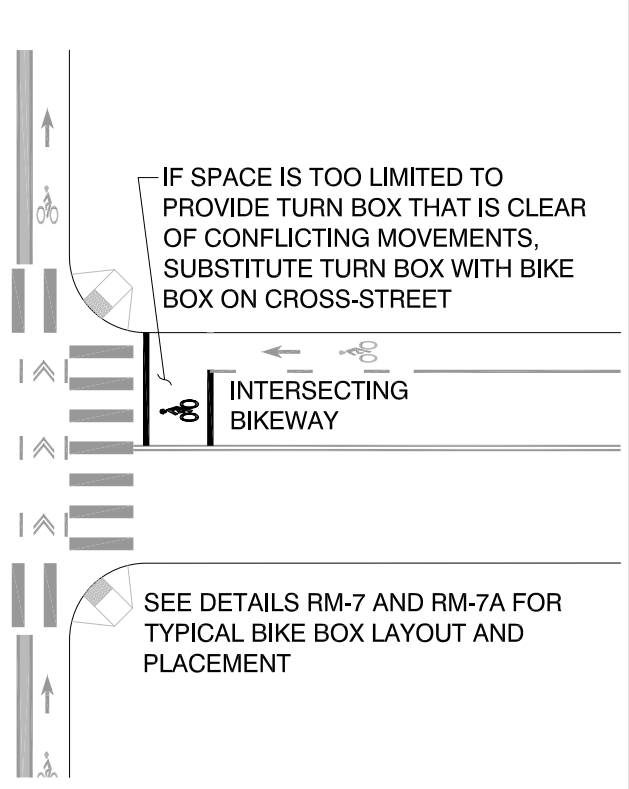

**CITY OF OAKLAND**

DEPARTMENT OF TRANSPORTATION | SAFE STREETS DIVISION  
 BICYCLE & PEDESTRIAN PROGRAM  
 250 FRANK H. OGAWA PLAZA, SUITE 4314 \* OAKLAND CA, 94612  
 EMAIL: [blkeped@oaklandca.gov](mailto:blkeped@oaklandca.gov)

**TWO-STAGE TURN  
 QUEUE BOX**

**SUPPLEMENTAL  
 GUIDANCE**

SCALE: NTS	DWG. NO. RM-8A
DATE: MAR 2021	