



**MARKING DETAIL**

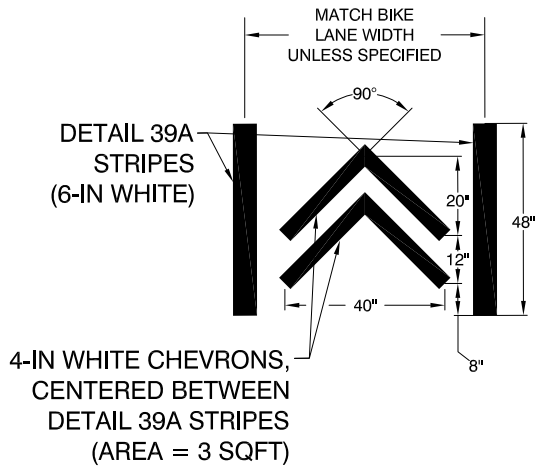

**INTERSECTING BIKE LANES**

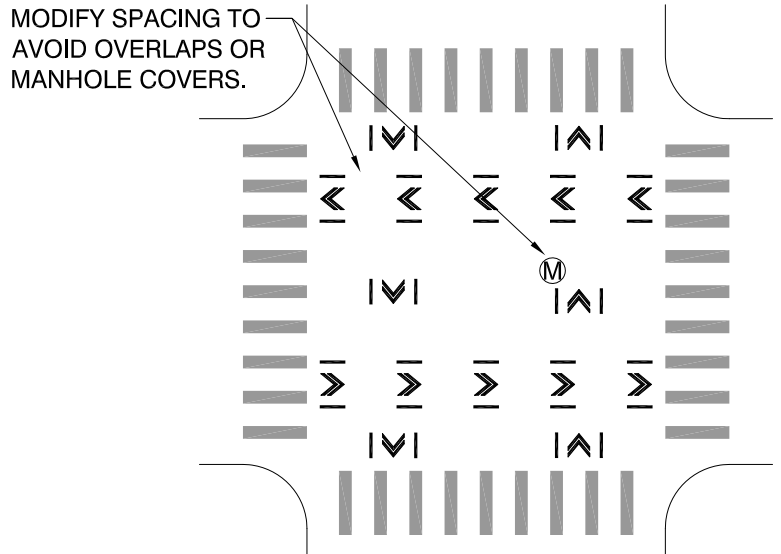

**NOTES**

1. Install bike lane intersection markings to connect approaching and receiving bike lanes across intersections, unless otherwise specified.
2. See Green Bike Lane Detail GB-4 for standard bike lane intersection markings through complex intersections.

NOT TO SCALE



**CITY OF OAKLAND**

DEPARTMENT OF TRANSPORTATION | SAFE STREETS DIVISION  
 BICYCLE & PEDESTRIAN PROGRAM  
 250 FRANK H. OGAWA PLAZA, SUITE 4314 \* OAKLAND CA, 94612  
 EMAIL: blkeped@oaklandca.gov

**BIKE LANE EXTENSION THROUGH INTERSECTION**

**ROADWAY MARKING DETAILS**

SCALE: NTS

DWG. NO.

DATE: MAR 2021

**RM-9**