


DRAFT PLANS
NOT FOR BID OR CONSTRUCTION

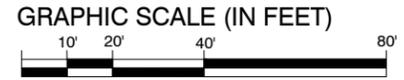

WEST ST
W. GRAND AVE TO 52ND ST

REVIEWED BY	No.	DATE	BY	REFERENCE
JASON PATTON				
DESIGNED BY				
DEP				
DRAWN BY				
DEP				


STRIPING PLAN

PROJECT NO.
1004419


SCALE: 1" = 40'

DATE: 11/15/2019

SHEET NO.
1 OF **10**

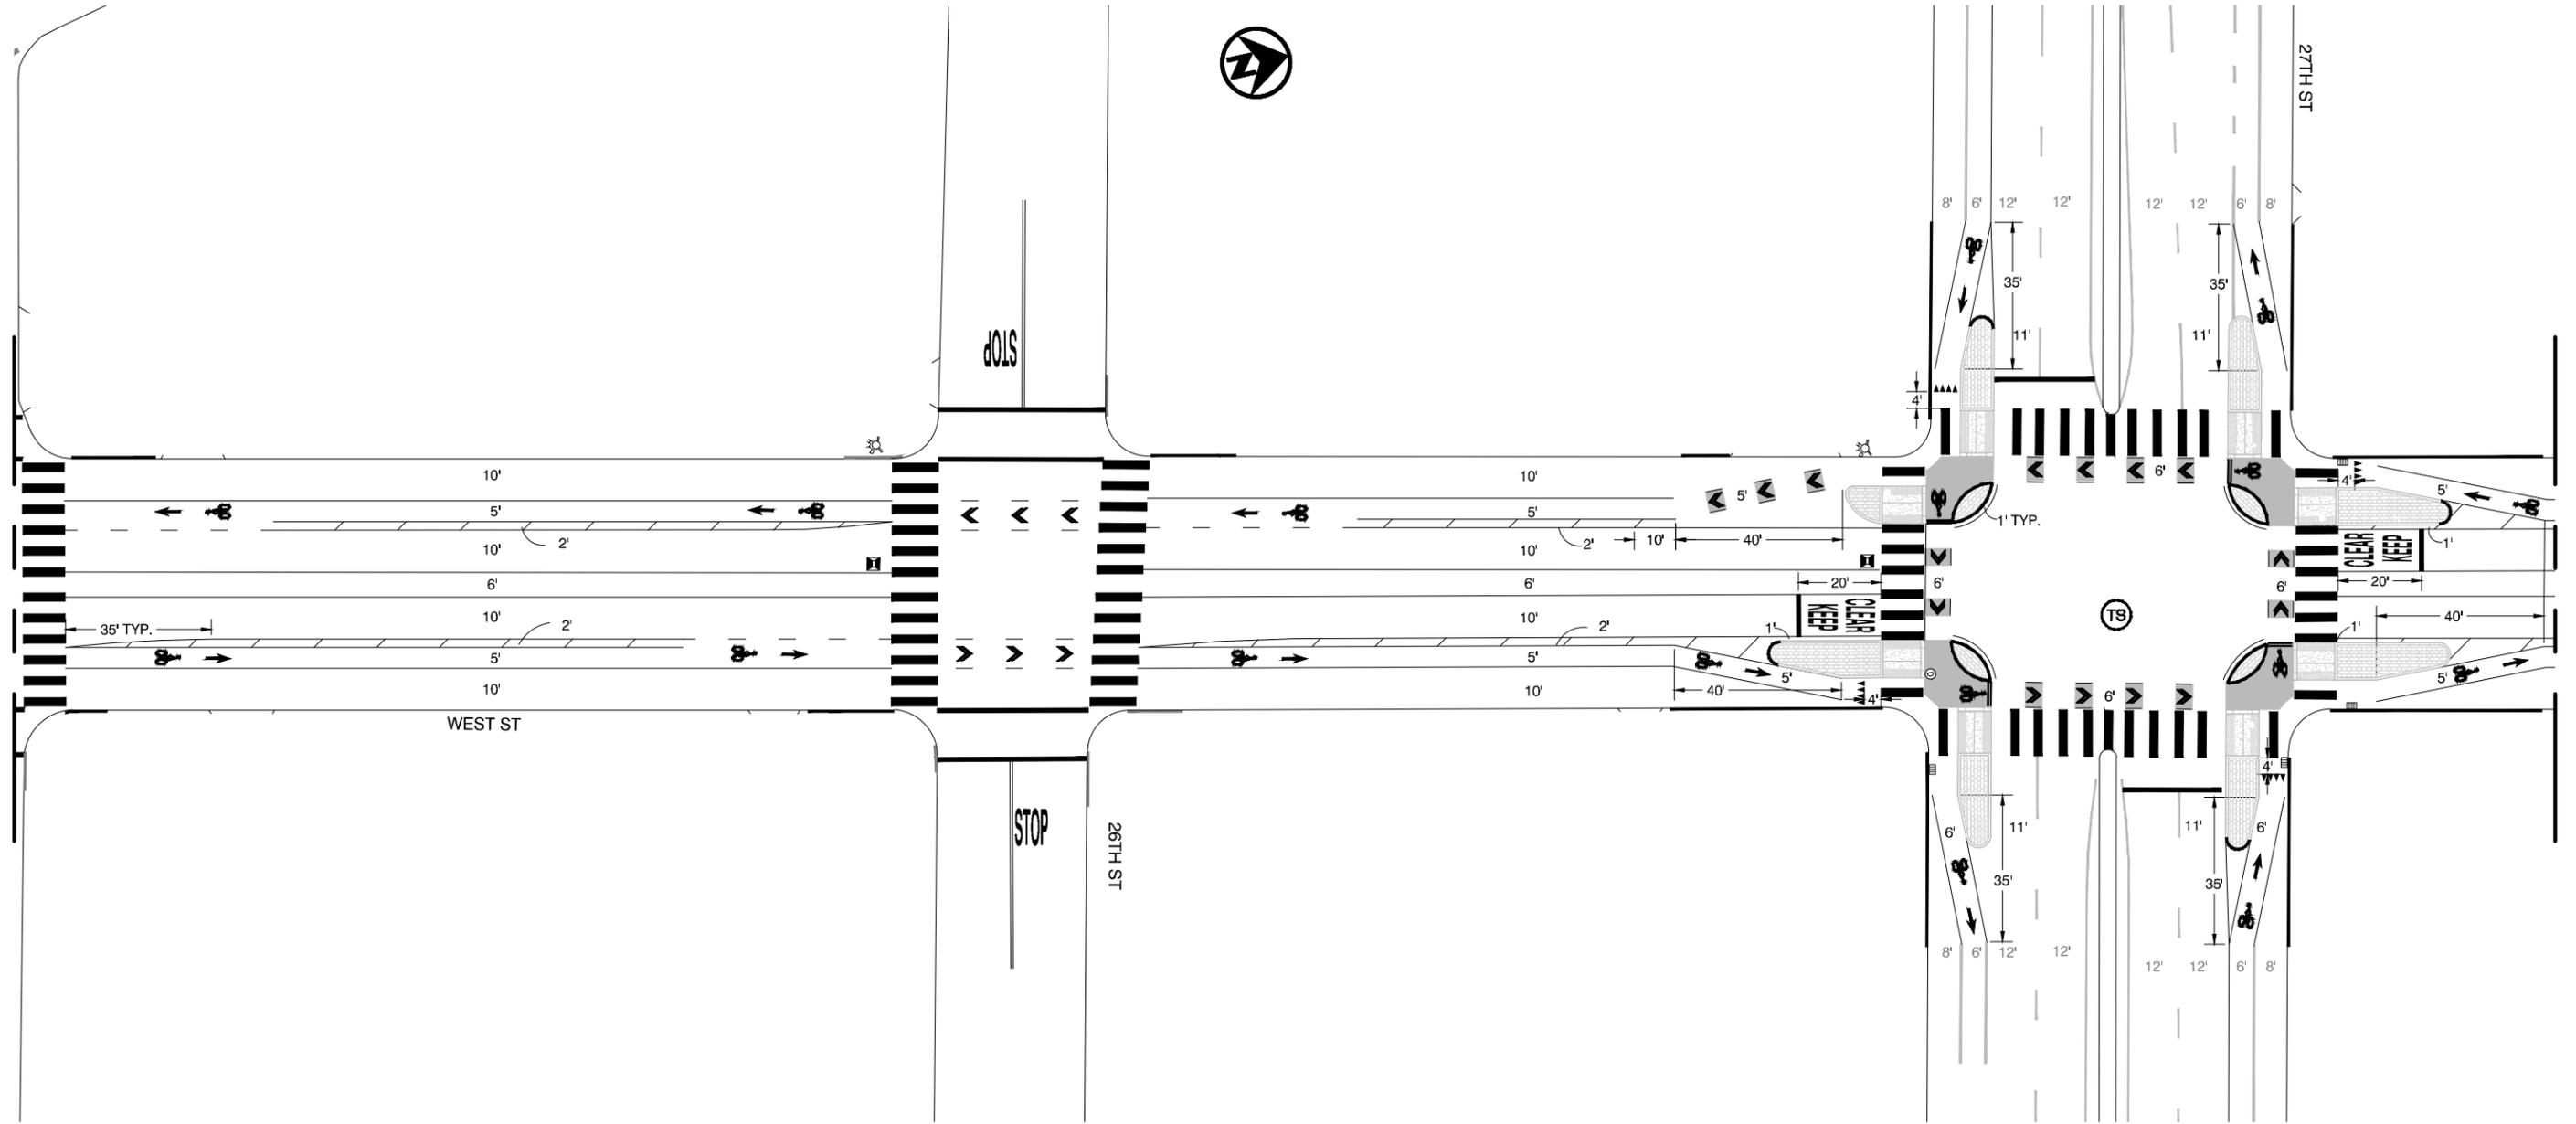

**DRAFT PLANS
NOT FOR BID OR CONSTRUCTION**

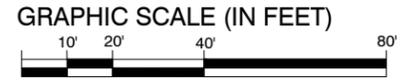

CITY OF OAKLAND
DEPARTMENT OF TRANSPORTATION
250 FRANK H. OGAWA PLAZA, SUITE 4344 * OAKLAND CA, 94612
(510) 238-3466 * FAX (510) 238-7415

WEST ST
W. GRAND AVE TO 52ND ST

REVIEWED BY	No.	DATE	BY	REFERENCE
JASON PATTON				
DESIGNED BY				
DEP				
DRAWN BY				
DEP				

STRIPING PLAN


PROJECT NO.
1004419

SCALE: 1" = 40'


SHEET NO.

DATE: 11/15/2019

3 OF **10**

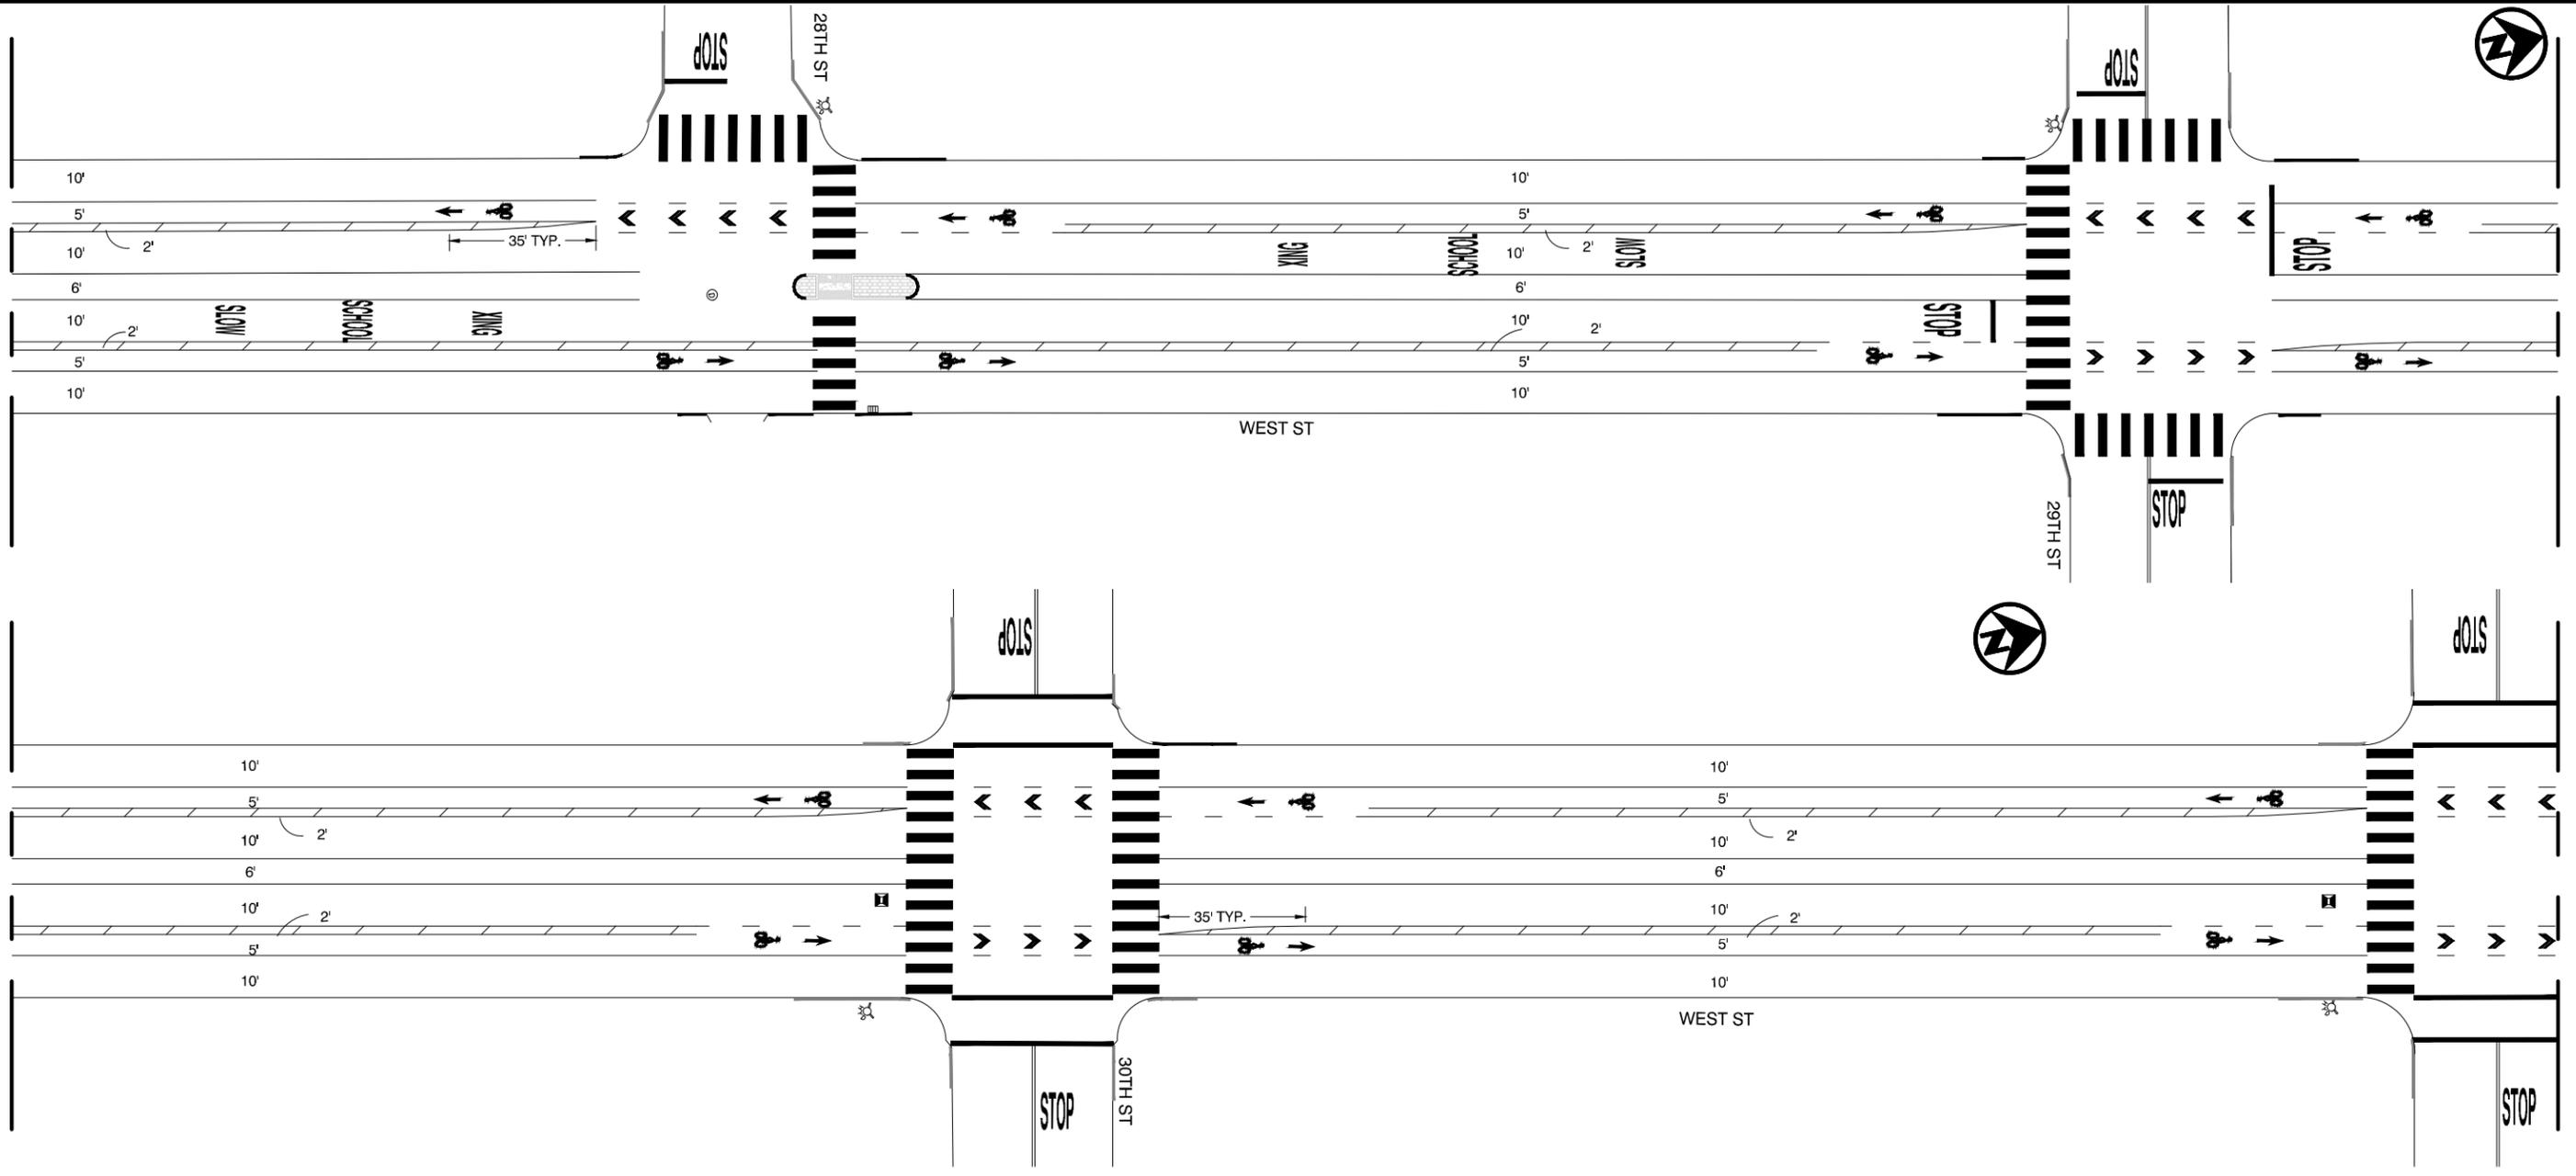

**DRAFT PLANS
NOT FOR BID OR CONSTRUCTION**

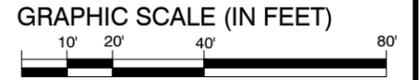


**WEST ST
W. GRAND AVE TO 52ND ST**

REVIEWED BY	No.	DATE	BY	REFERENCE
JASON PATTON				
DESIGNED BY				
DEP				
DRAWN BY				
DEP				


STRIPING PLAN

PROJECT NO.
1004419

SCALE: 1" = 40' SHEET NO.
DATE: 11/15/2019 **4** OF **10**

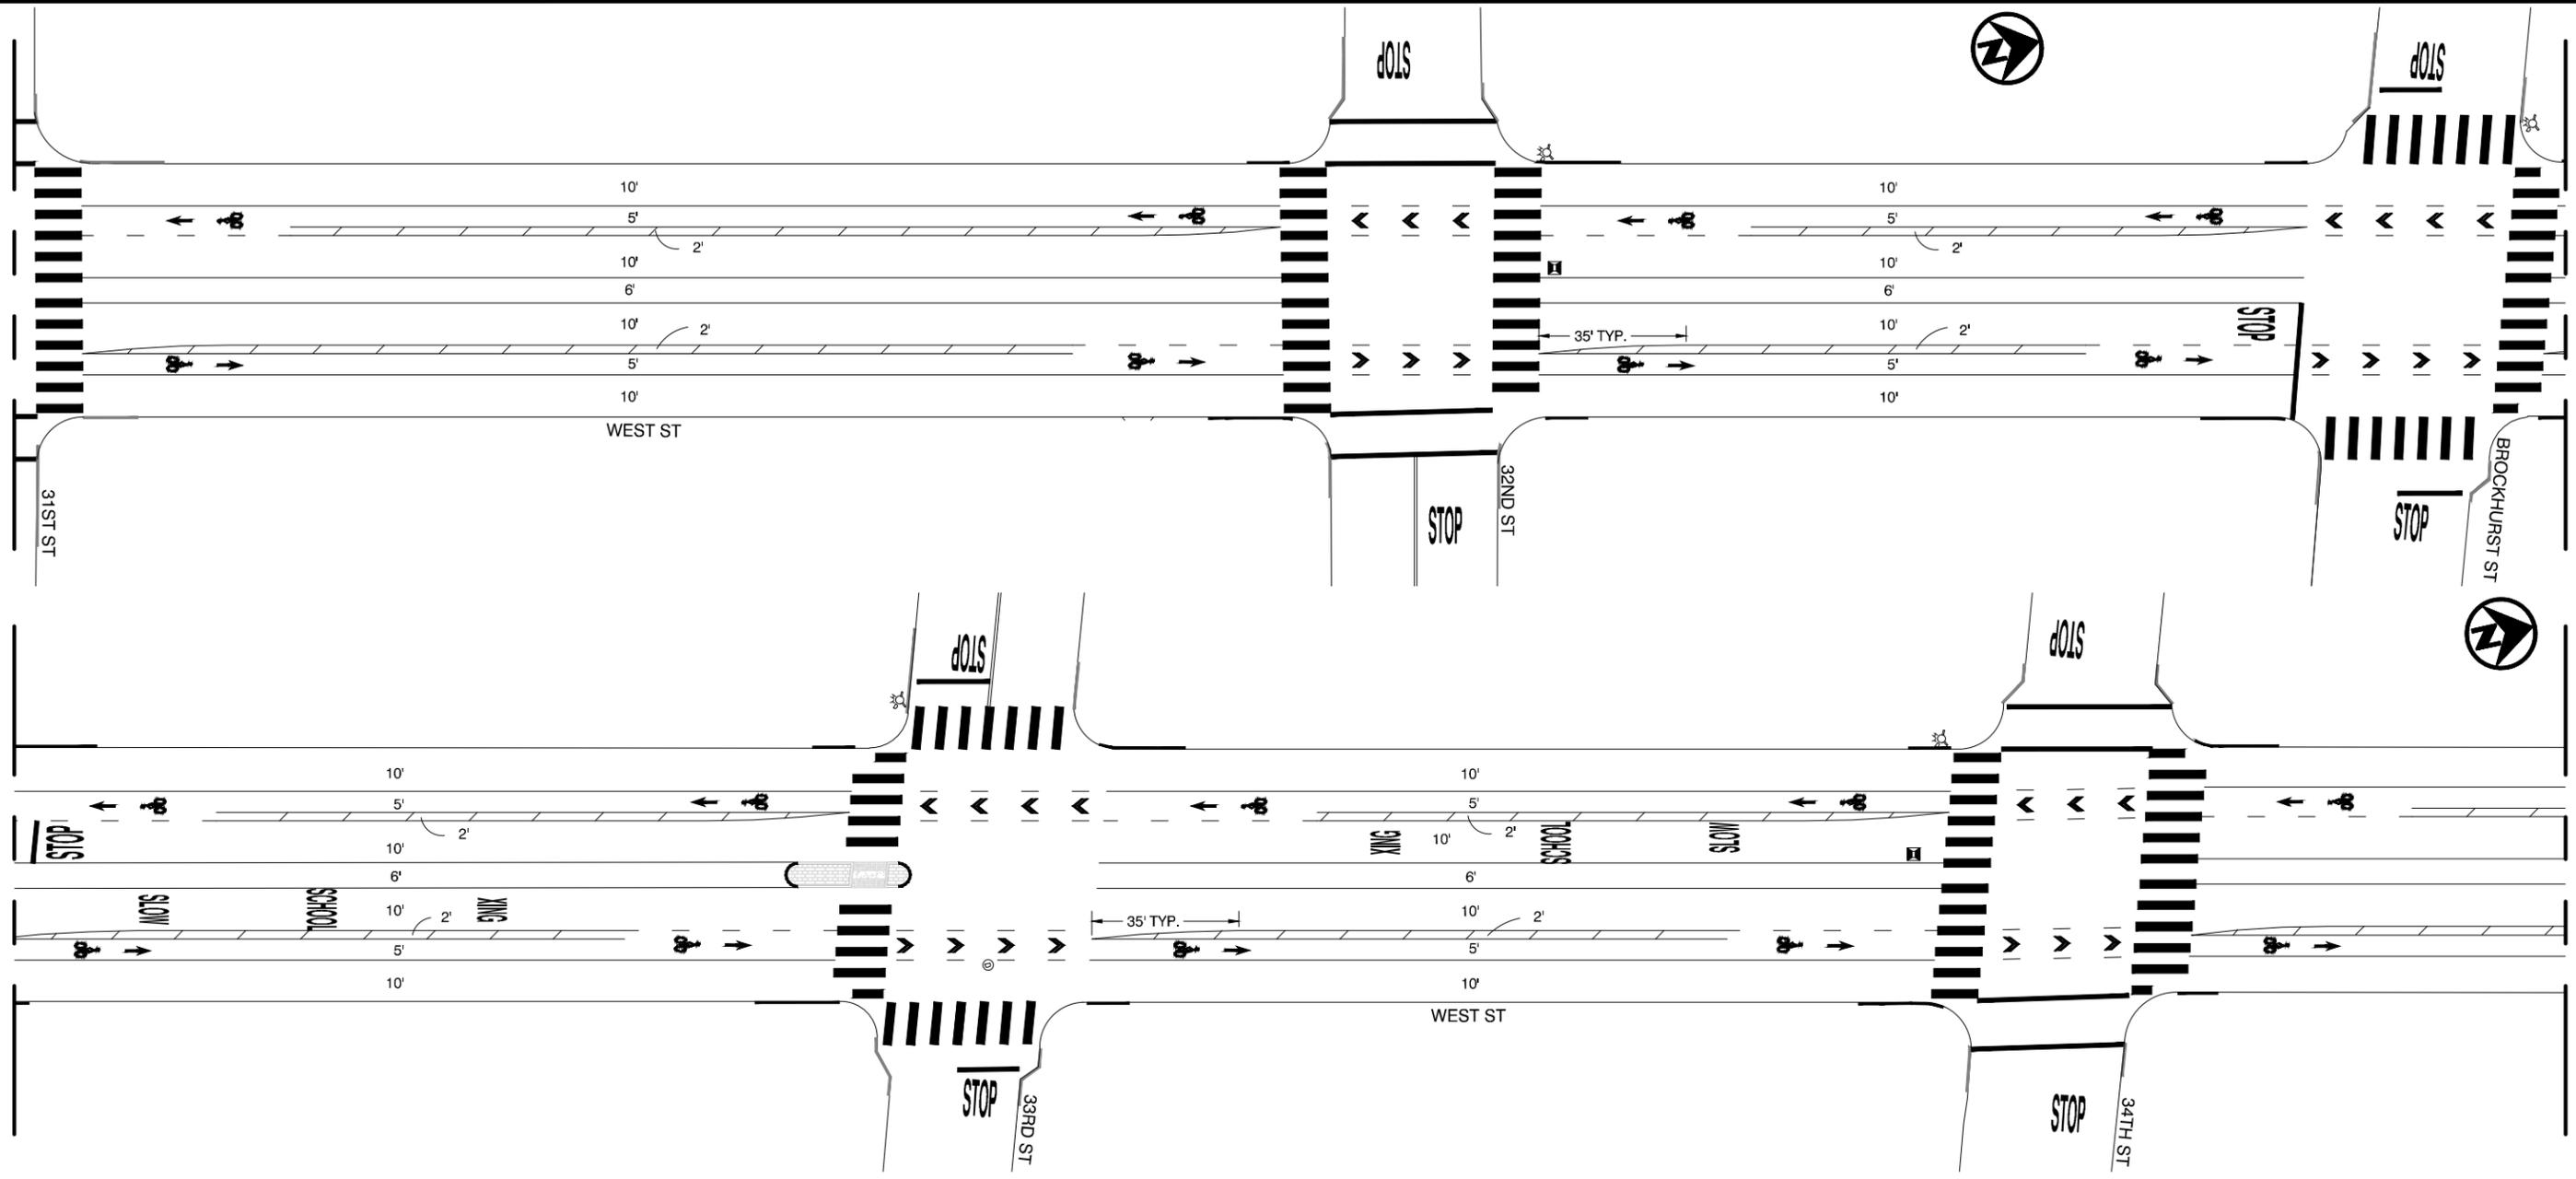

**DRAFT PLANS
NOT FOR BID OR CONSTRUCTION**

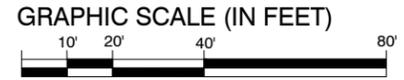


**WEST ST
W. GRAND AVE TO 52ND ST**


REVIEWED BY	No.	DATE	BY	REFERENCE
JASON PATTON				
DESIGNED BY				
DEP				
DRAWN BY				
DEP				

STRIPING PLAN

PROJECT NO. 1004419	
SCALE: 1" = 40'	SHEET NO.
DATE: 11/15/2019	5 OF 10

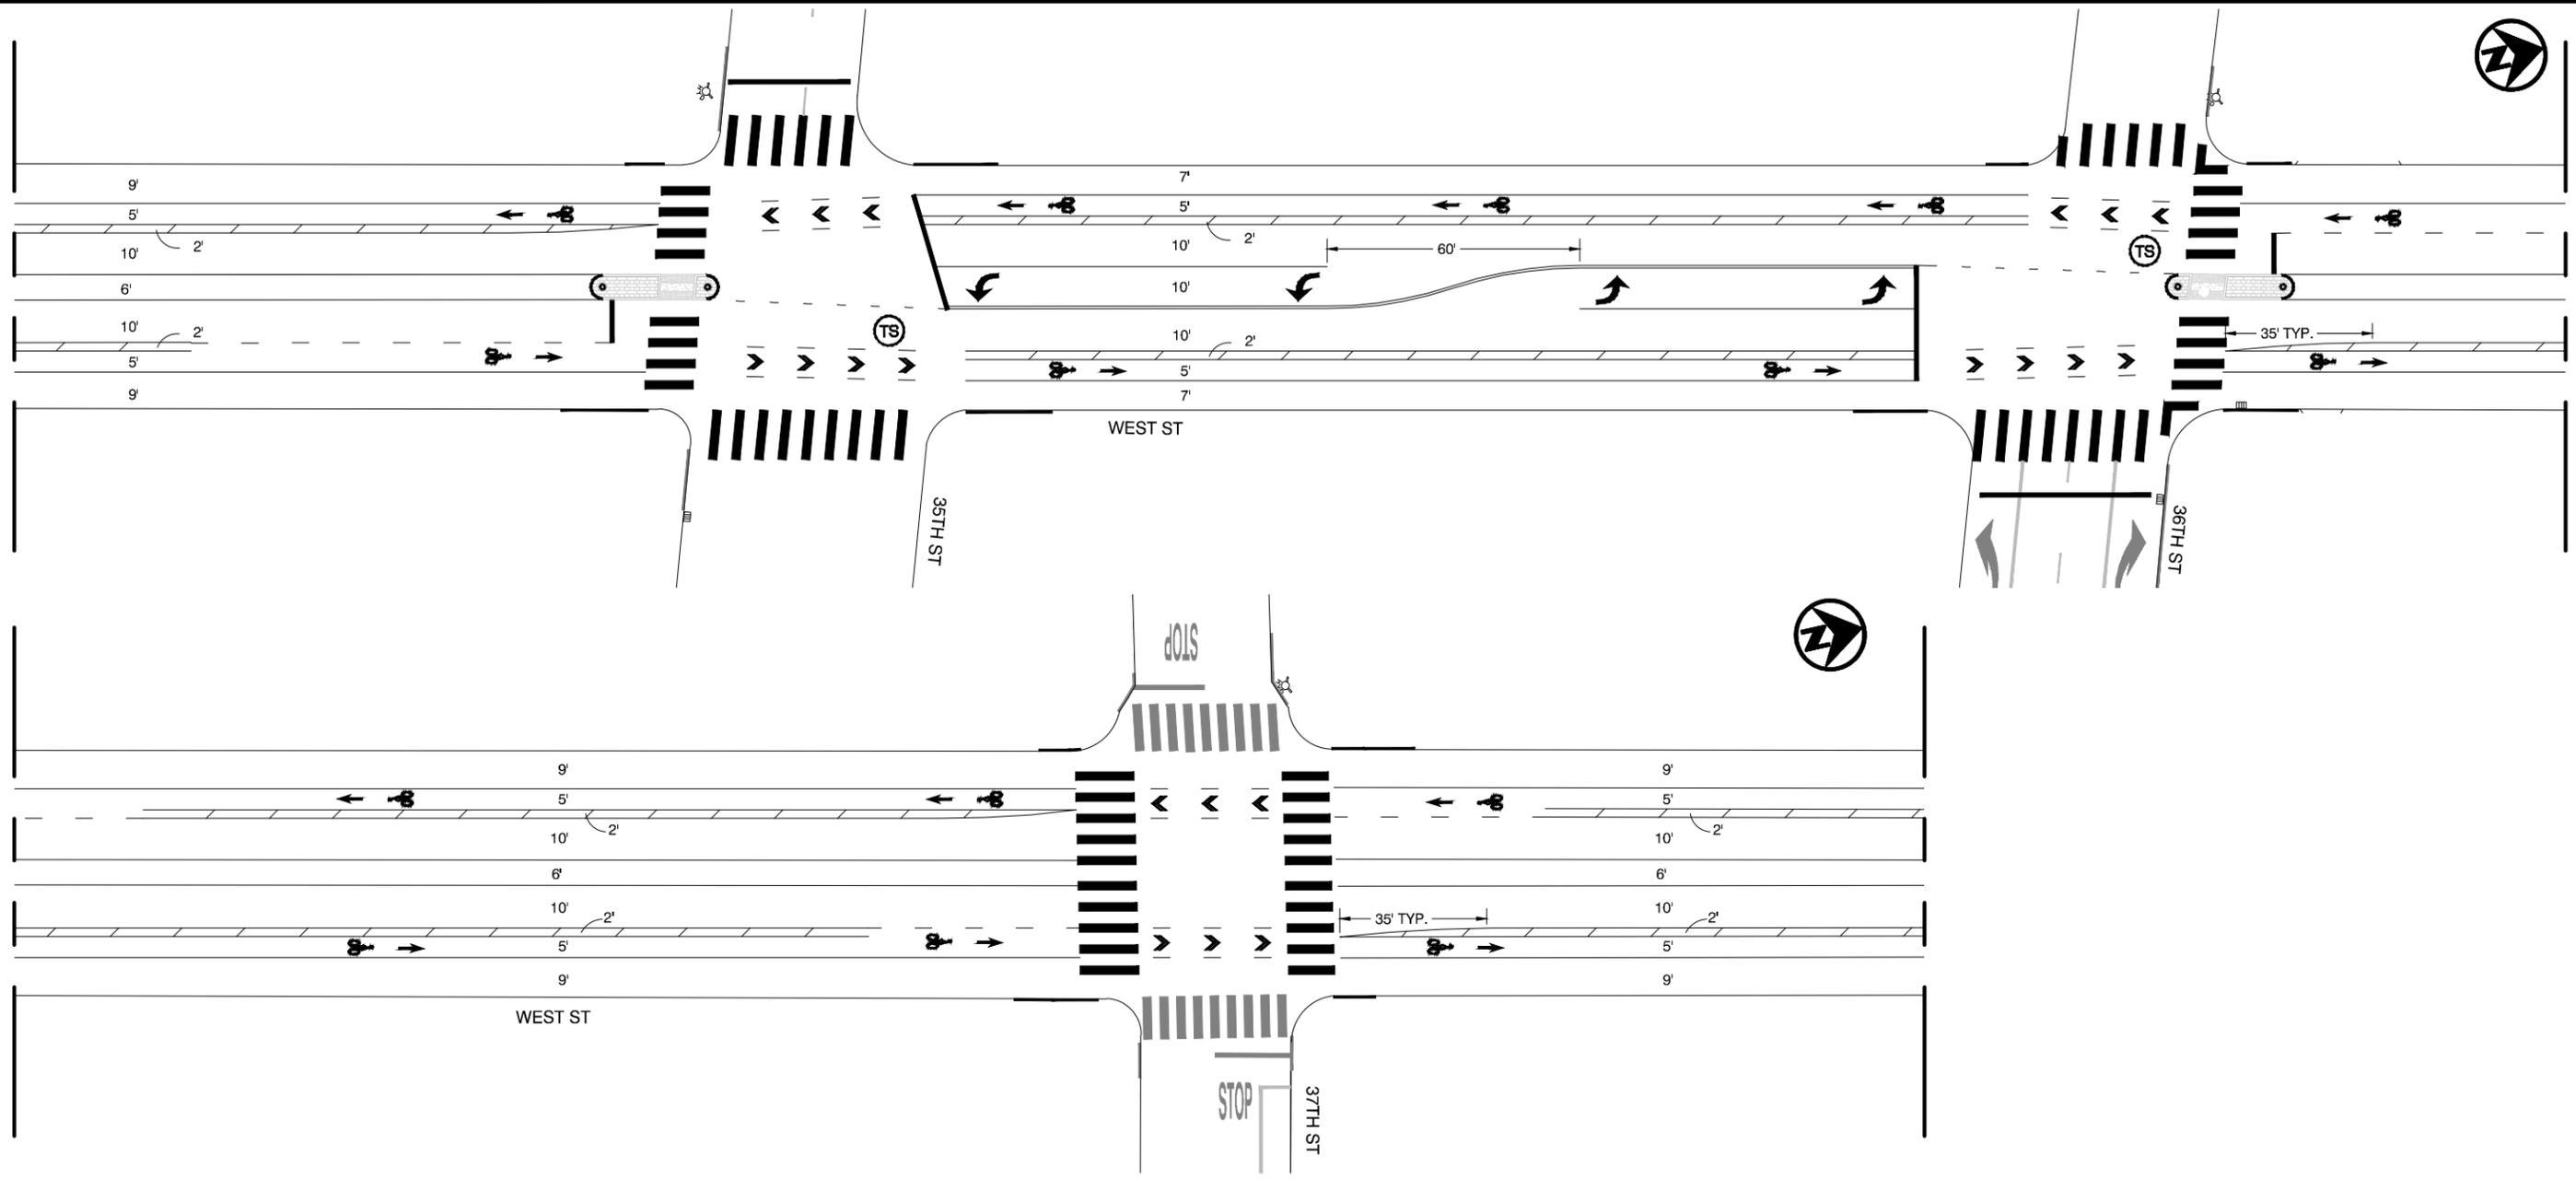

DRAFT PLANS
NOT FOR BID OR CONSTRUCTION

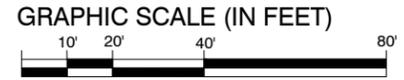


WEST ST
W. GRAND AVE TO 52ND ST


REVIEWED BY	No.	DATE	BY	REFERENCE
JASON PATTON				
DESIGNED BY				
DEP				
DRAWN BY				
DEP				

STRIPING PLAN

PROJECT NO. 1004419	
SCALE: 1" = 40'	SHEET NO.
DATE: 11/15/2019	6 OF 10

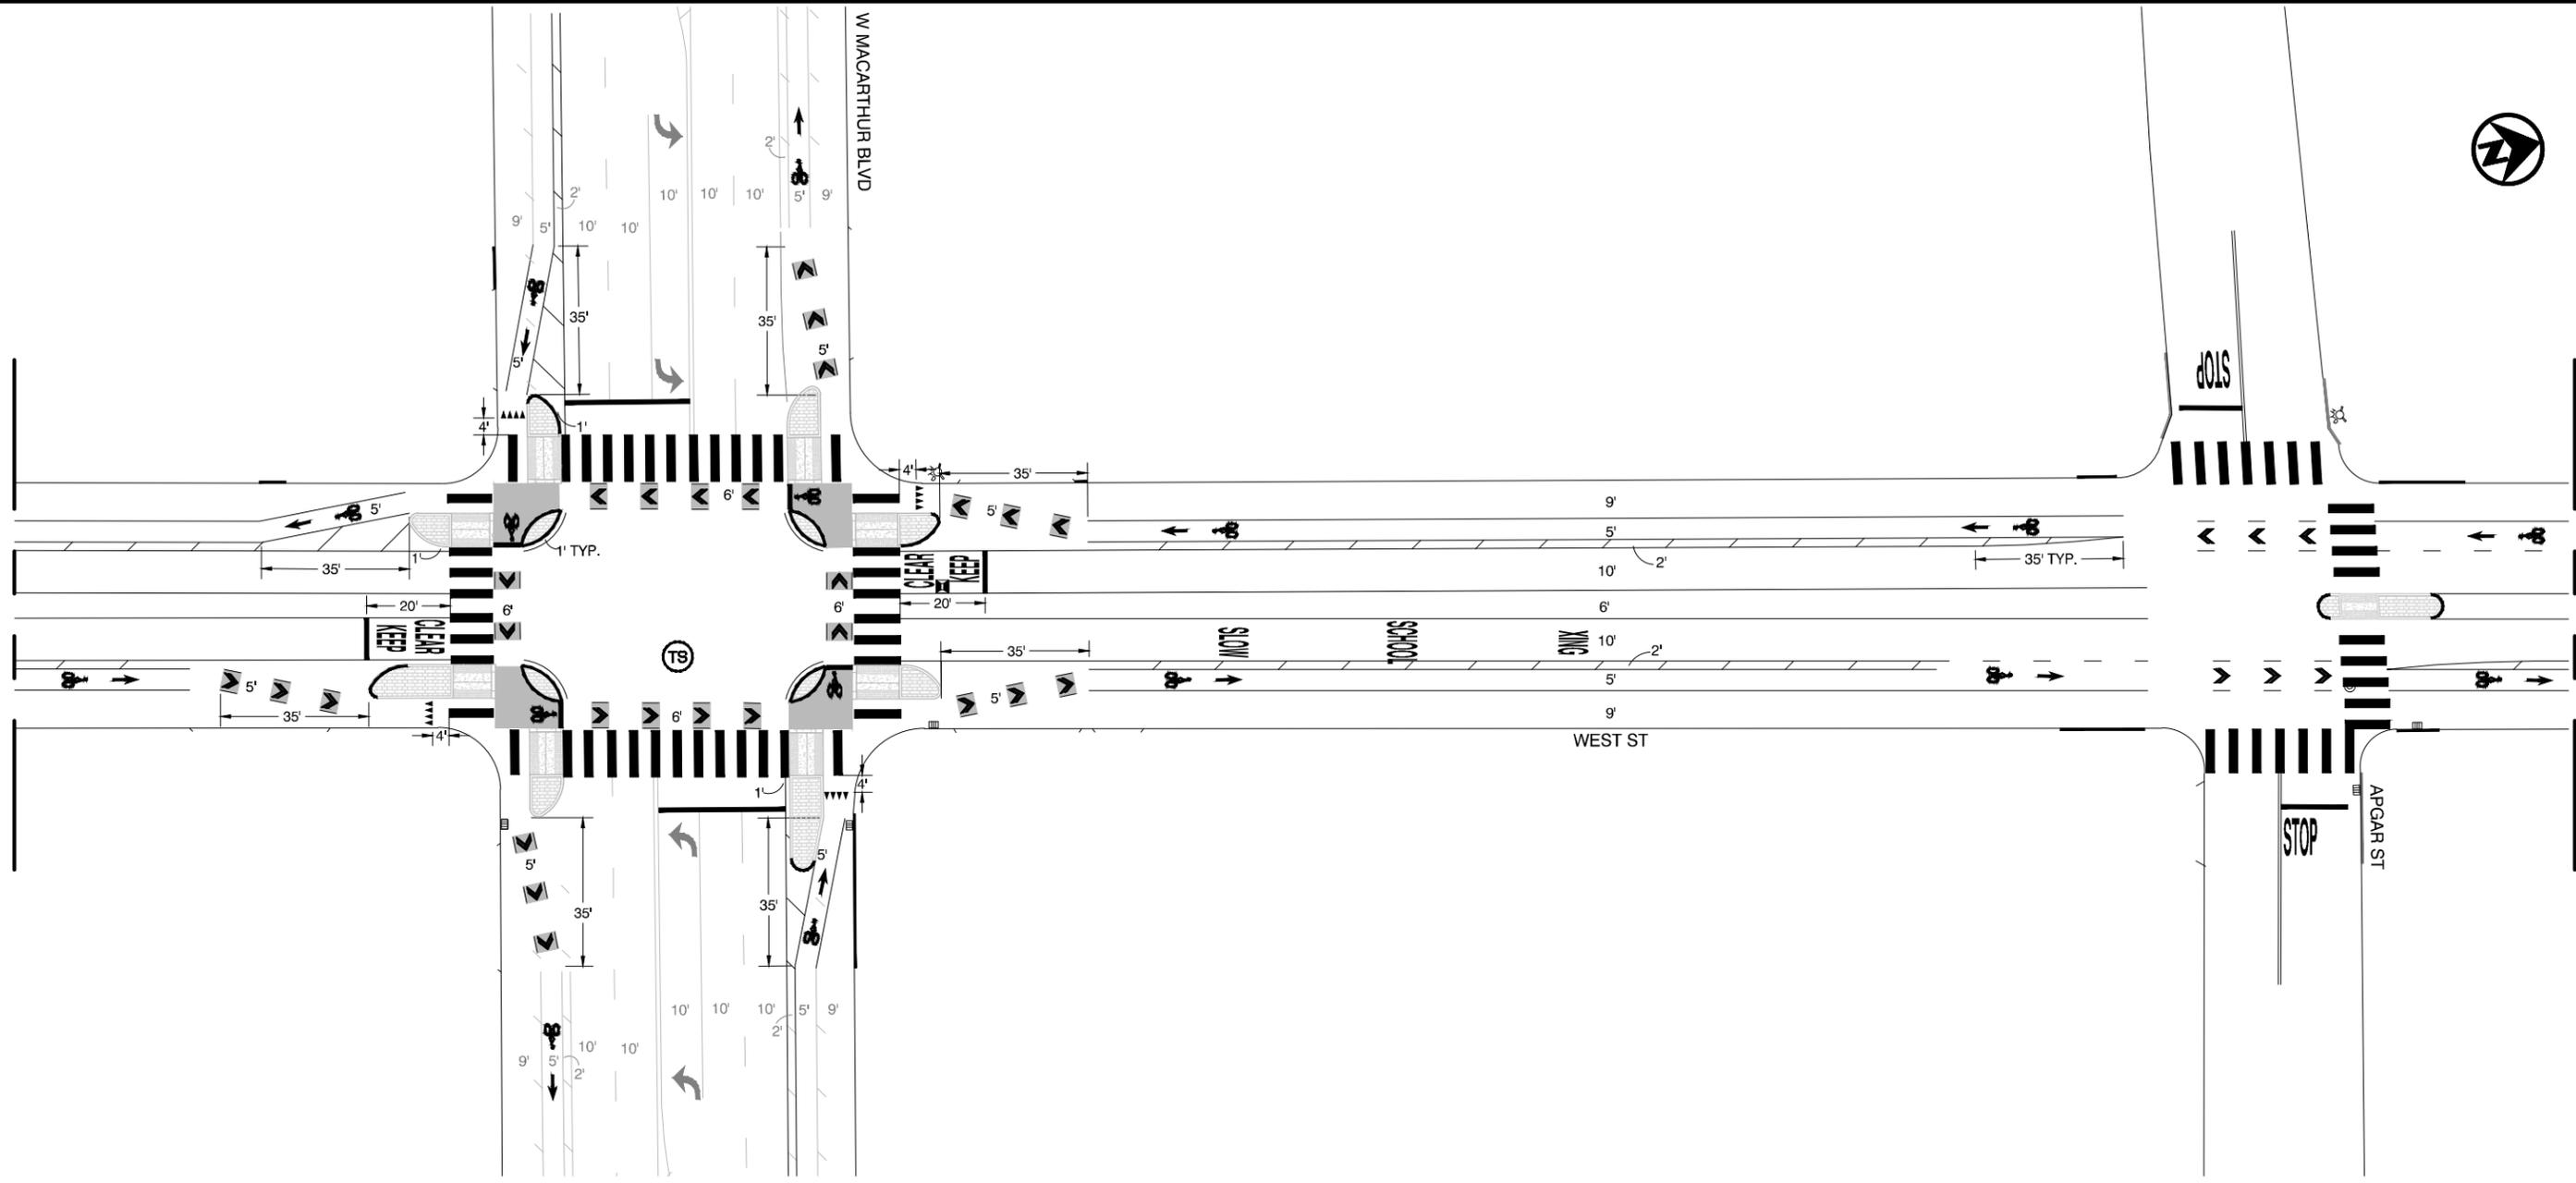

DRAFT PLANS
NOT FOR BID OR CONSTRUCTION

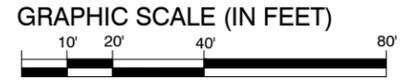


WEST ST
W. GRAND AVE TO 52ND ST

	No.	DATE	BY	REFERENCE
REVIEWED BY			JASON PATTON	
DESIGNED BY			DEP	
DRAWN BY			DEP	


STRIPING PLAN

PROJECT NO.
1004419

SCALE: 1" = 40' SHEET NO.
DATE: 11/15/2019 **7** OF **10**

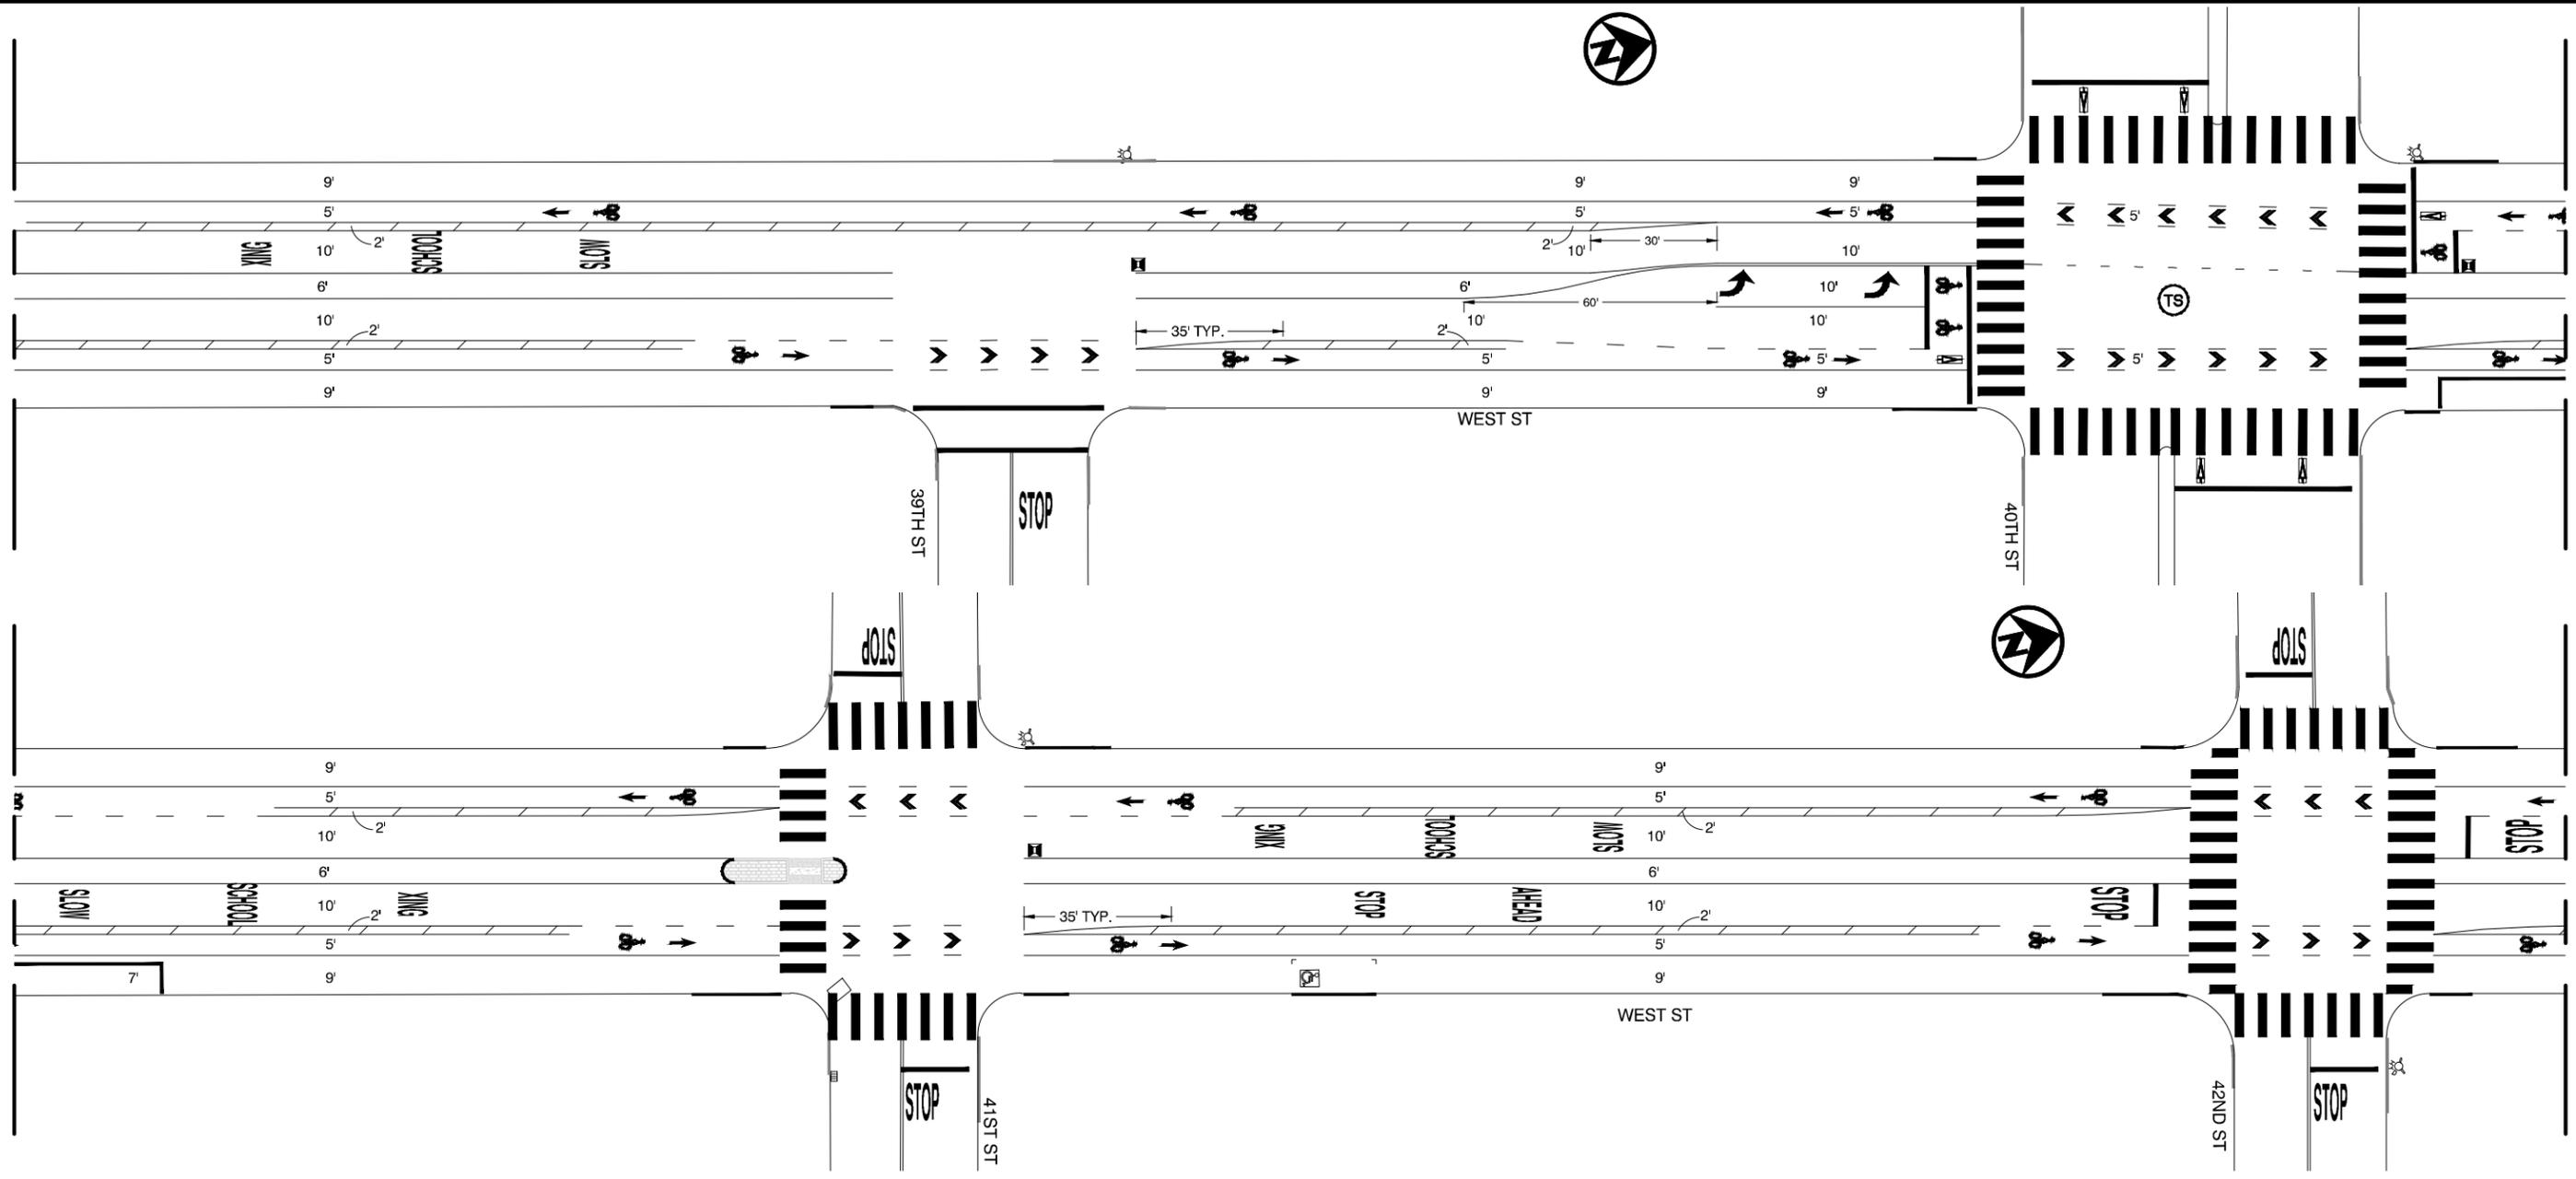

DRAFT PLANS
NOT FOR BID OR CONSTRUCTION

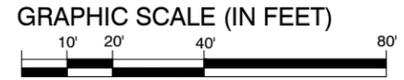

WEST ST
W. GRAND AVE TO 52ND ST

REVIEWED BY	No.	DATE	BY	REFERENCE
JASON PATTON				
DESIGNED BY				
DEP				
DRAWN BY				
DEP				

STRIPING PLAN


PROJECT NO.
1004419

SCALE: 1" = 40'


SHEET NO.

DATE: 11/15/2019

8 OF **10**

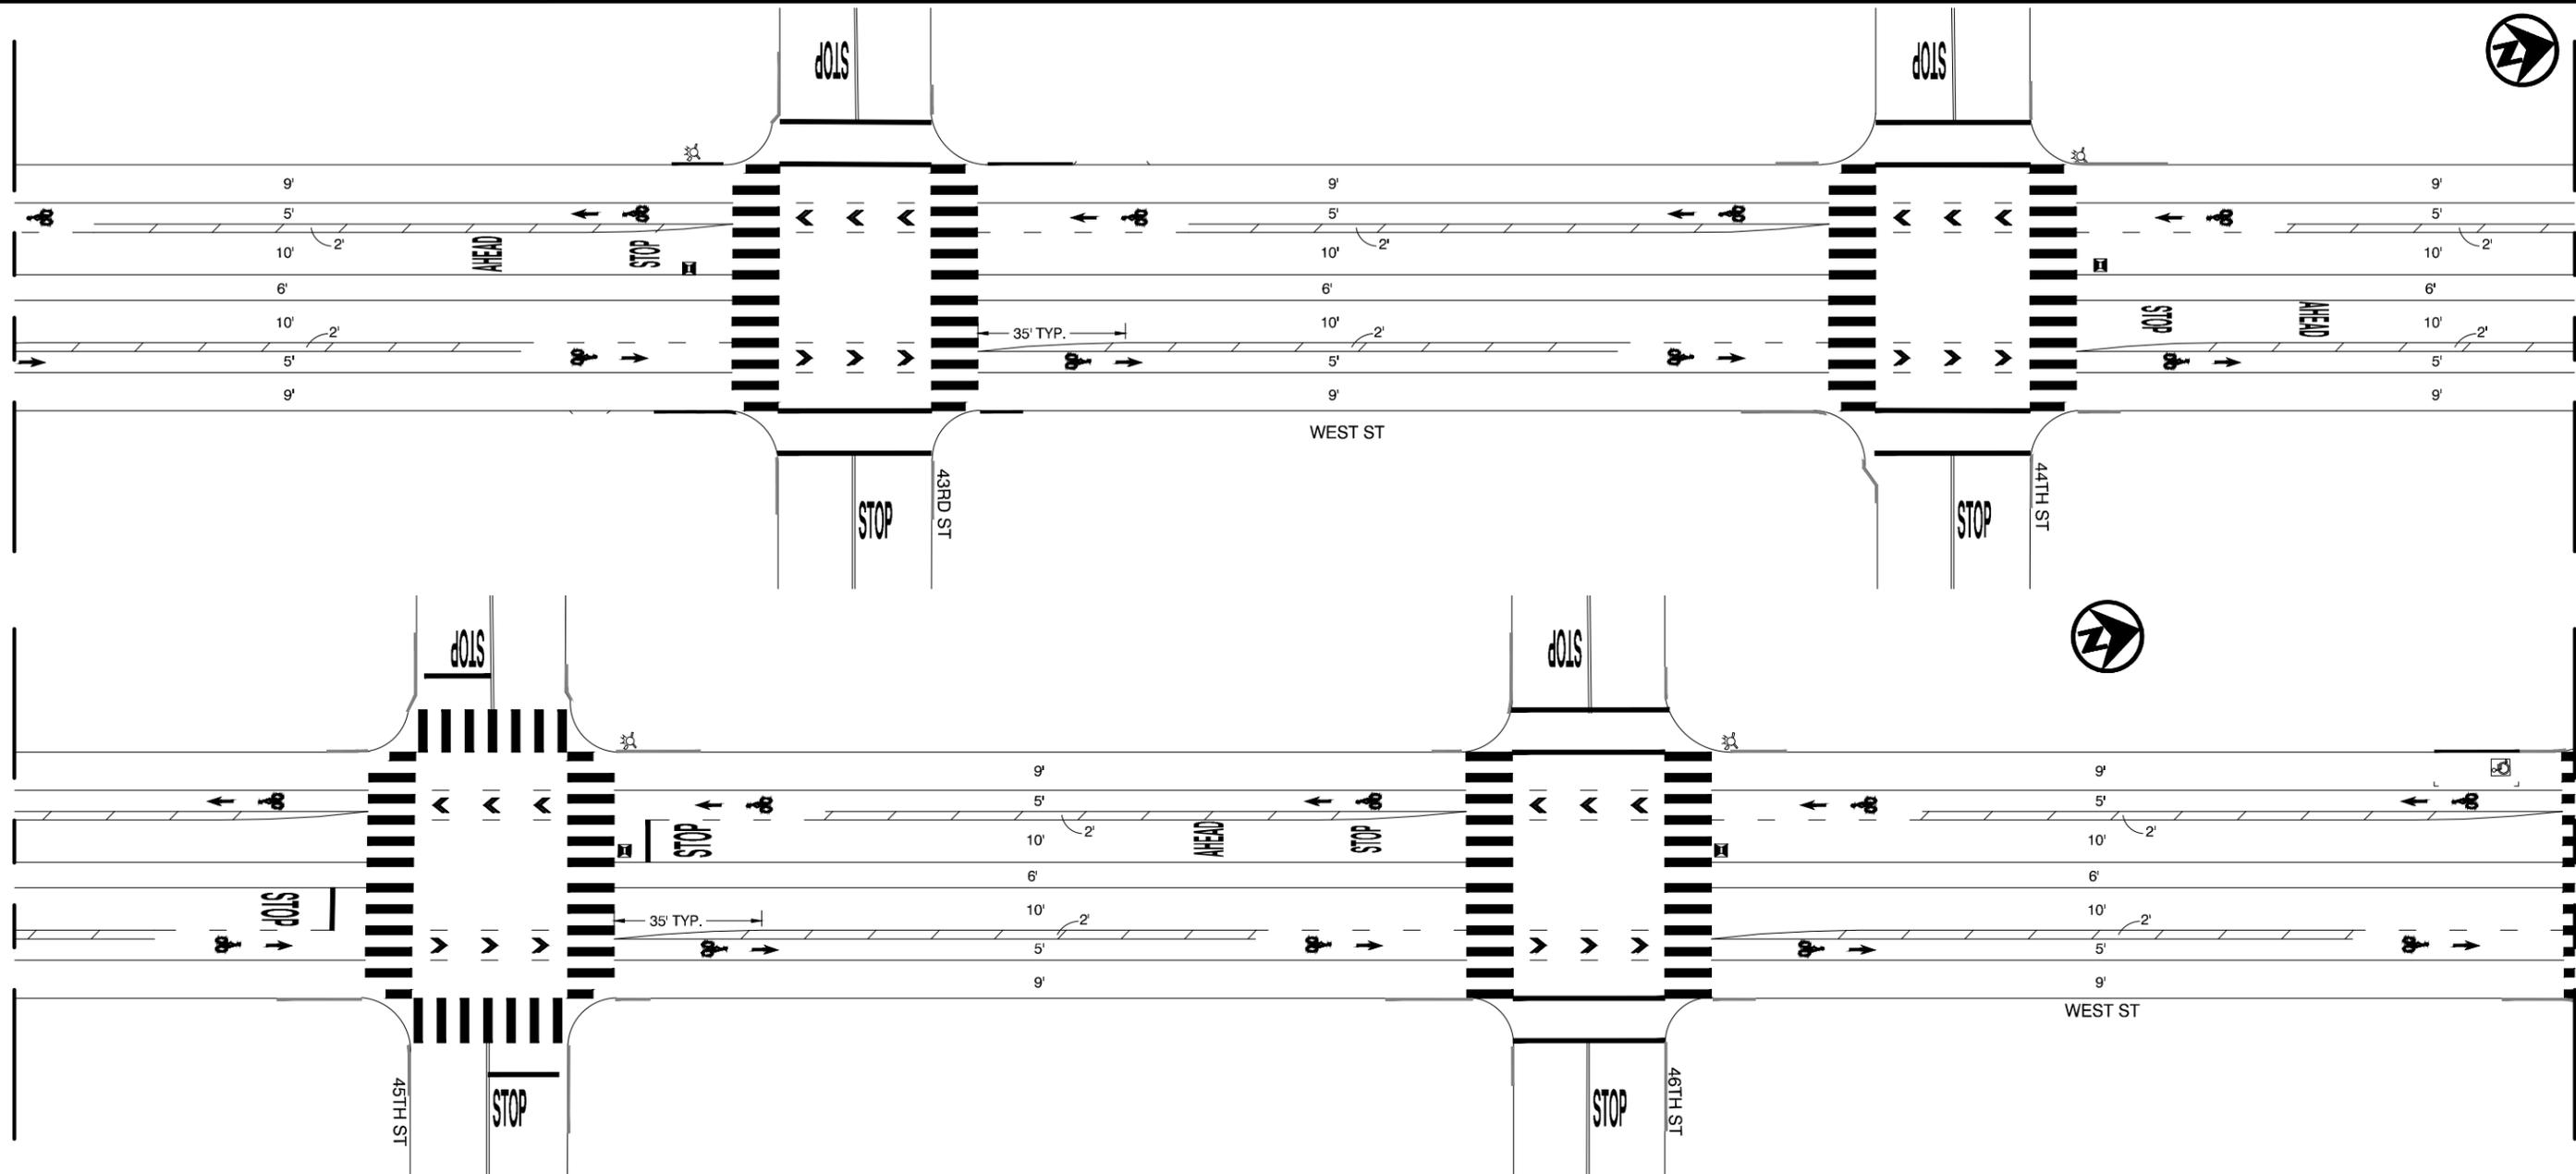

DRAFT PLANS
NOT FOR BID OR CONSTRUCTION

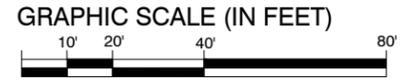


WEST ST
W. GRAND AVE TO 52ND ST


REVIEWED BY	No.	DATE	BY	REFERENCE
JASON PATTON				
DESIGNED BY				
DEP				
DRAWN BY				
DEP				

STRIPING PLAN

PROJECT NO. 1004419	
SCALE: 1" = 40'	SHEET NO.
DATE: 11/15/2019	9 OF 10

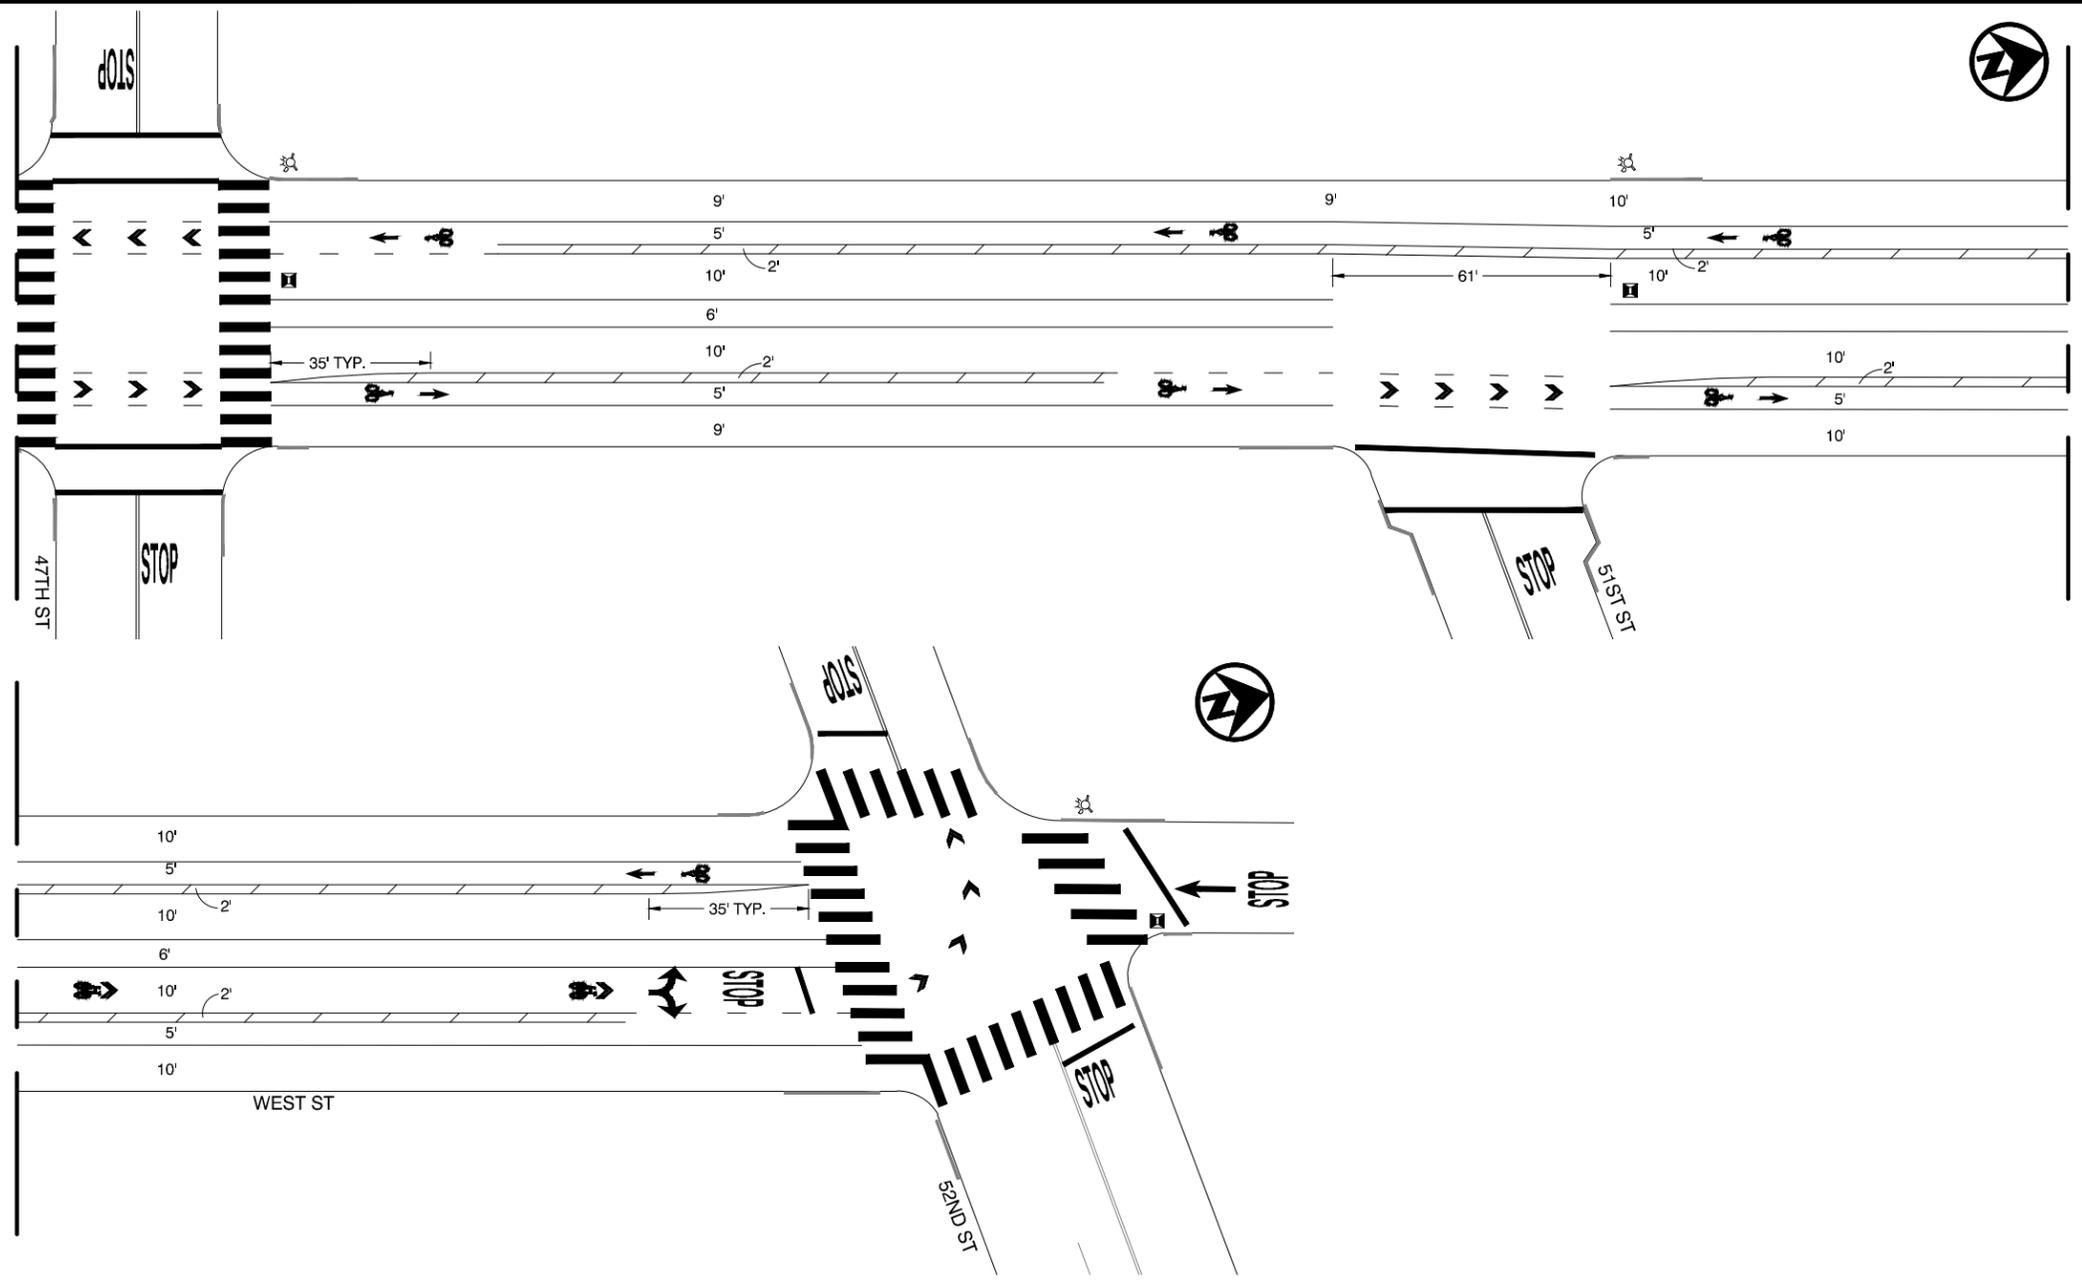

DRAFT PLANS
NOT FOR BID OR CONSTRUCTION

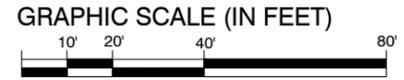

WEST ST
W. GRAND AVE TO 52ND ST

REVIEWED BY	No.	DATE	BY	REFERENCE
JASON PATTON				
DESIGNED BY				
DEP				
DRAWN BY				
DEP				

STRIPING PLAN

PROJECT NO. 1004419	
SCALE: 1" = 40'	SHEET NO.
DATE: 11/15/2019	10 OF 10