


6 VEGETATED SHORELINE EMBANKMENT WITH WATERFRONT / BAY TRAIL

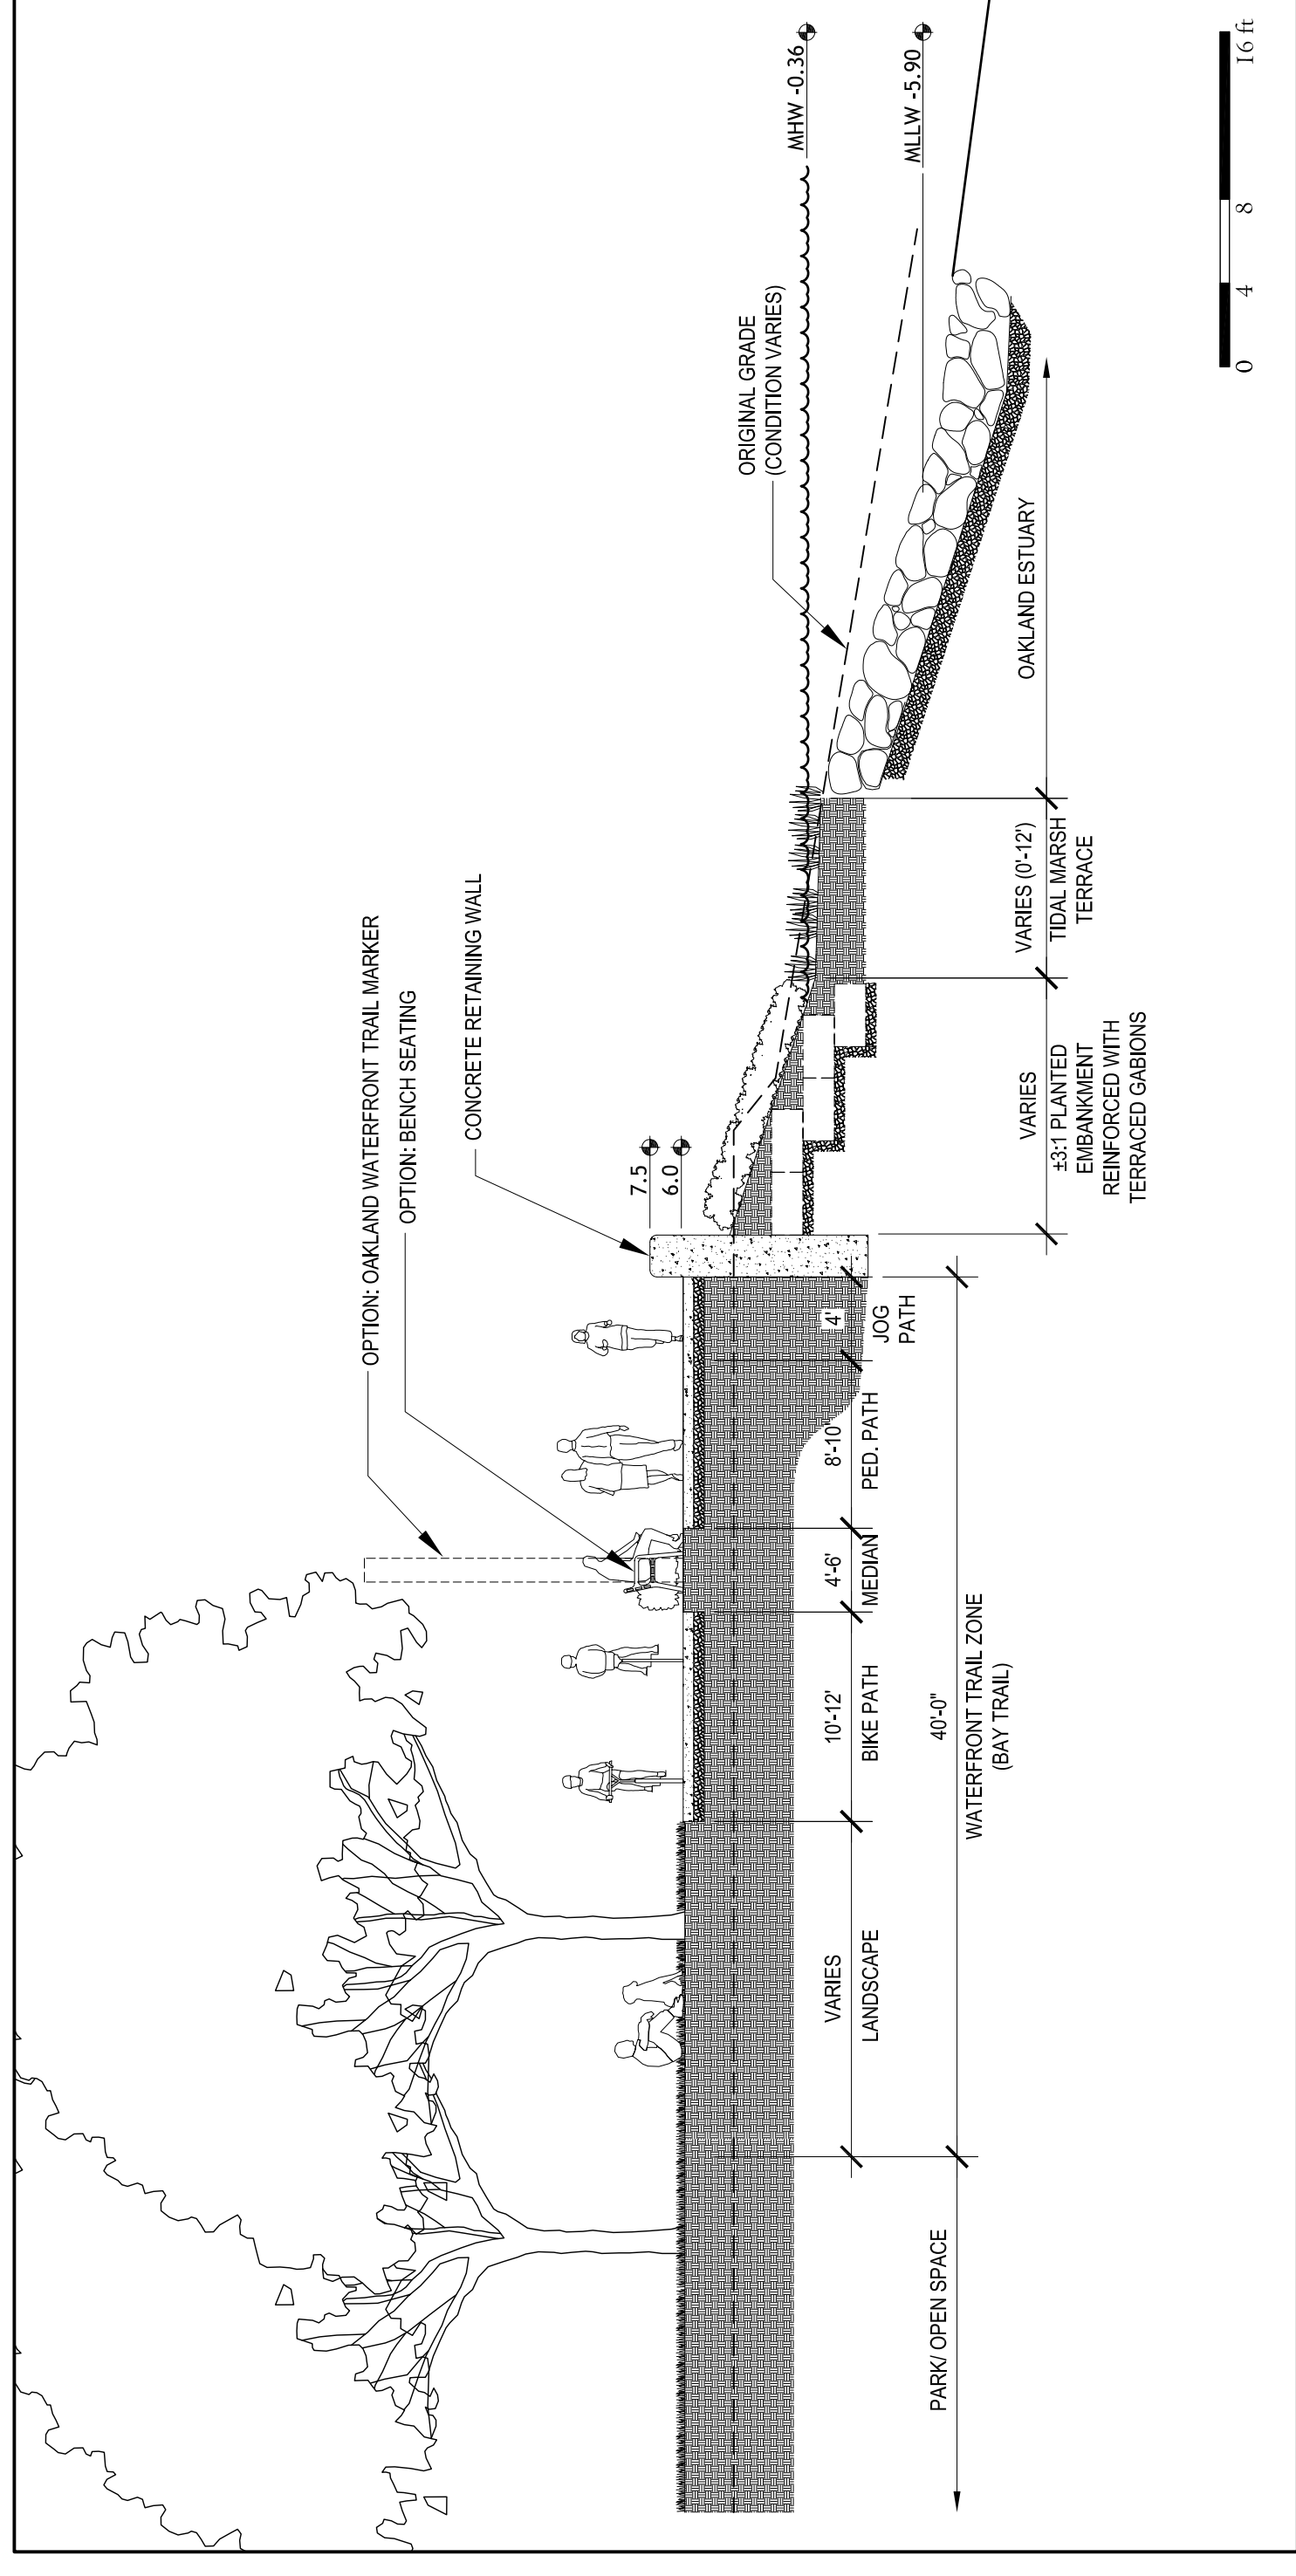

7 ALTERNATE VEGETATED SHORELINE WITH RETAINING WALL

SHORELINE SECTIONS

Brooklyn Basin - Oak to 9th Development Plan

Prepared for Oakland Harbor Partners by ROMA Design Group in association with MVE Architects, Moffatt & Nichol and BKF Engineers
 DECEMBER 2005