


# CLINTON BASIN QUAY

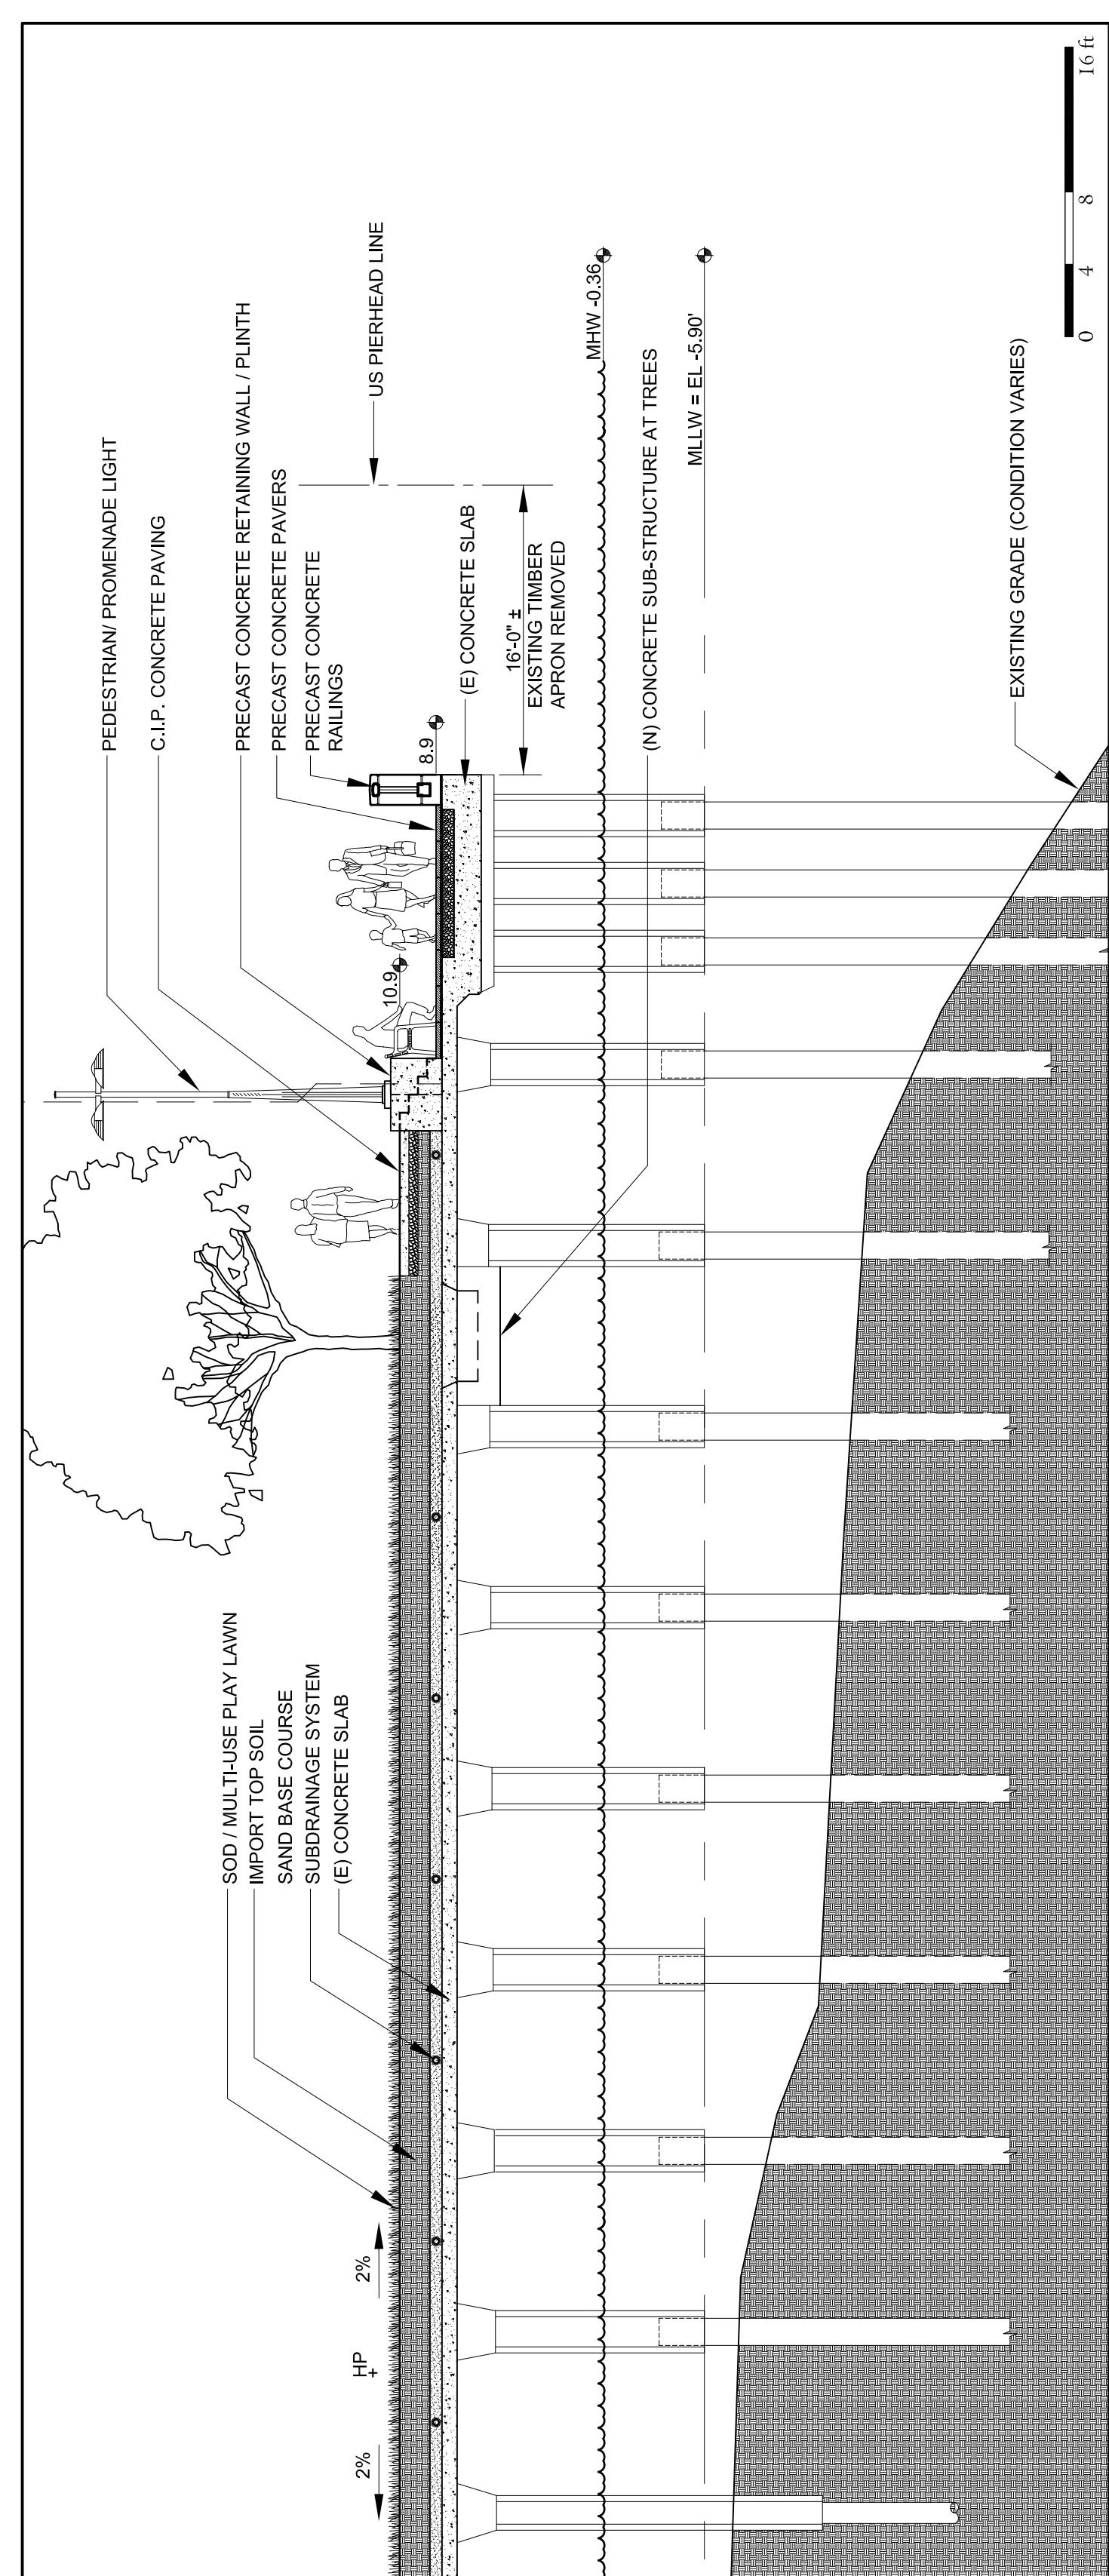


# 9TH AVENUE PIER RETROFIT - TYPICAL SECTION

---


# Brooklyn Basin - Oak to 9th Development Plan

Prepared for Oakland Harbor Partners by ROMA Design Group in association with MVE Architects, Moffatt & Nichol and BKF Engineers

DECEMBER 2005

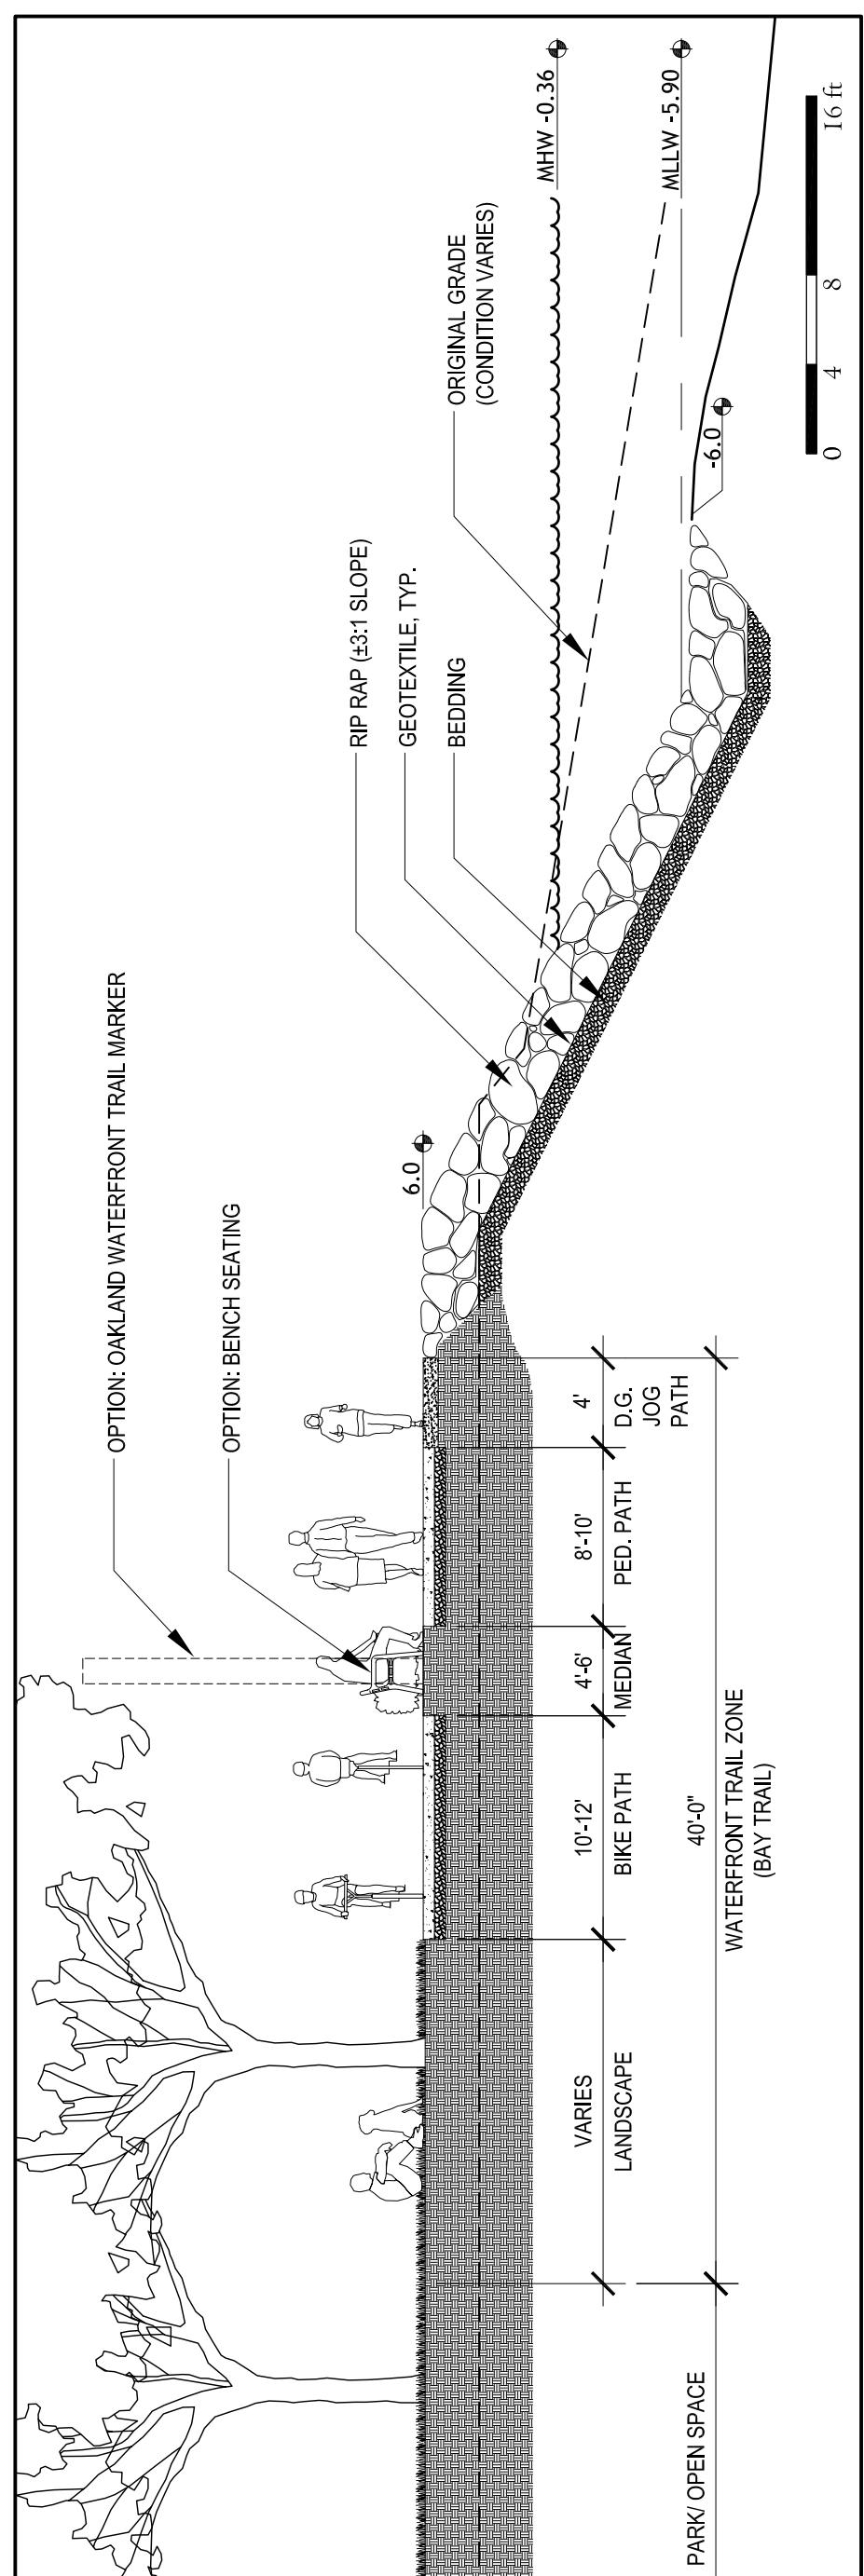


# RIP-RAP SHORELINE EMBANKMENT WITH WATERFRONT / BAY TRAIL

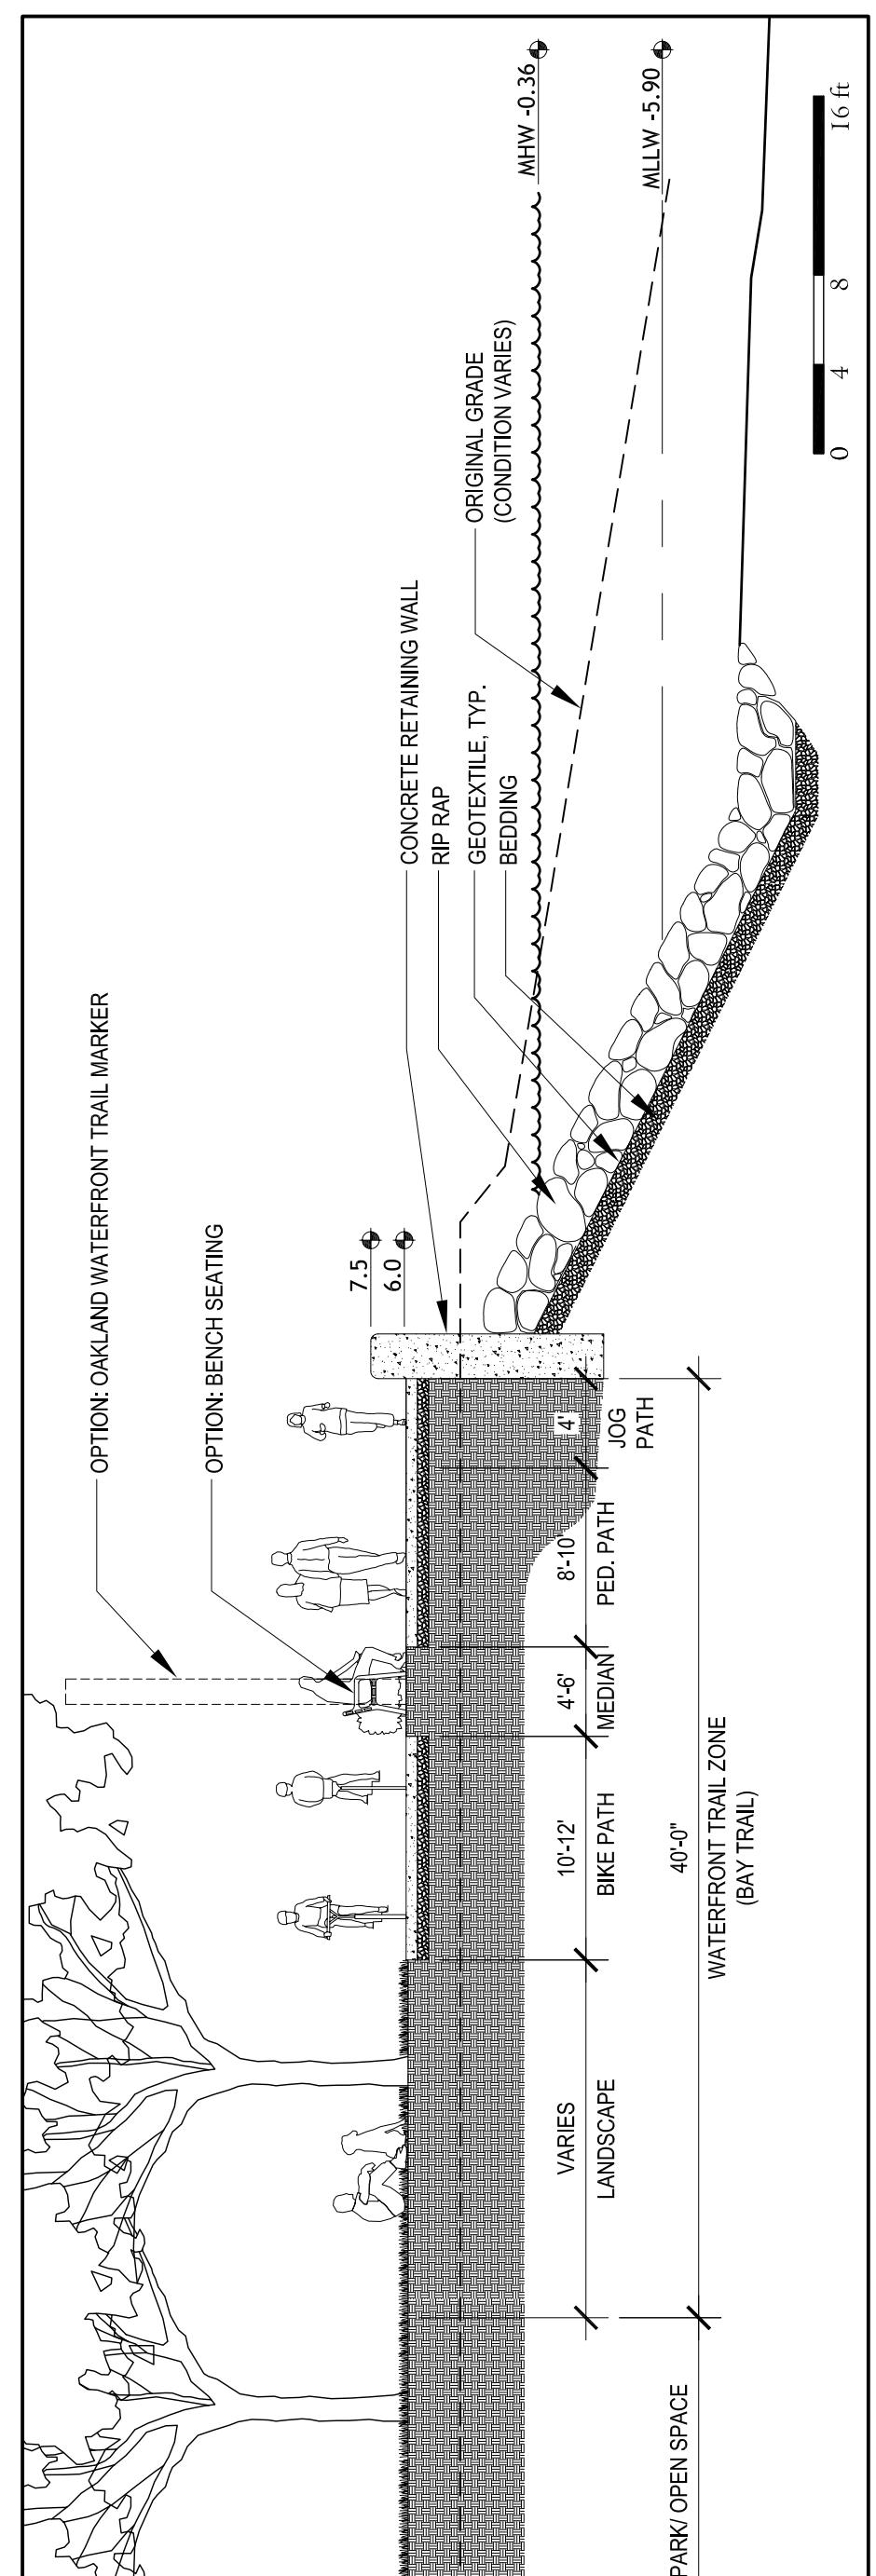

# ALTERNATE RIP-RAP EDGE WITH RETAINING WALL

---

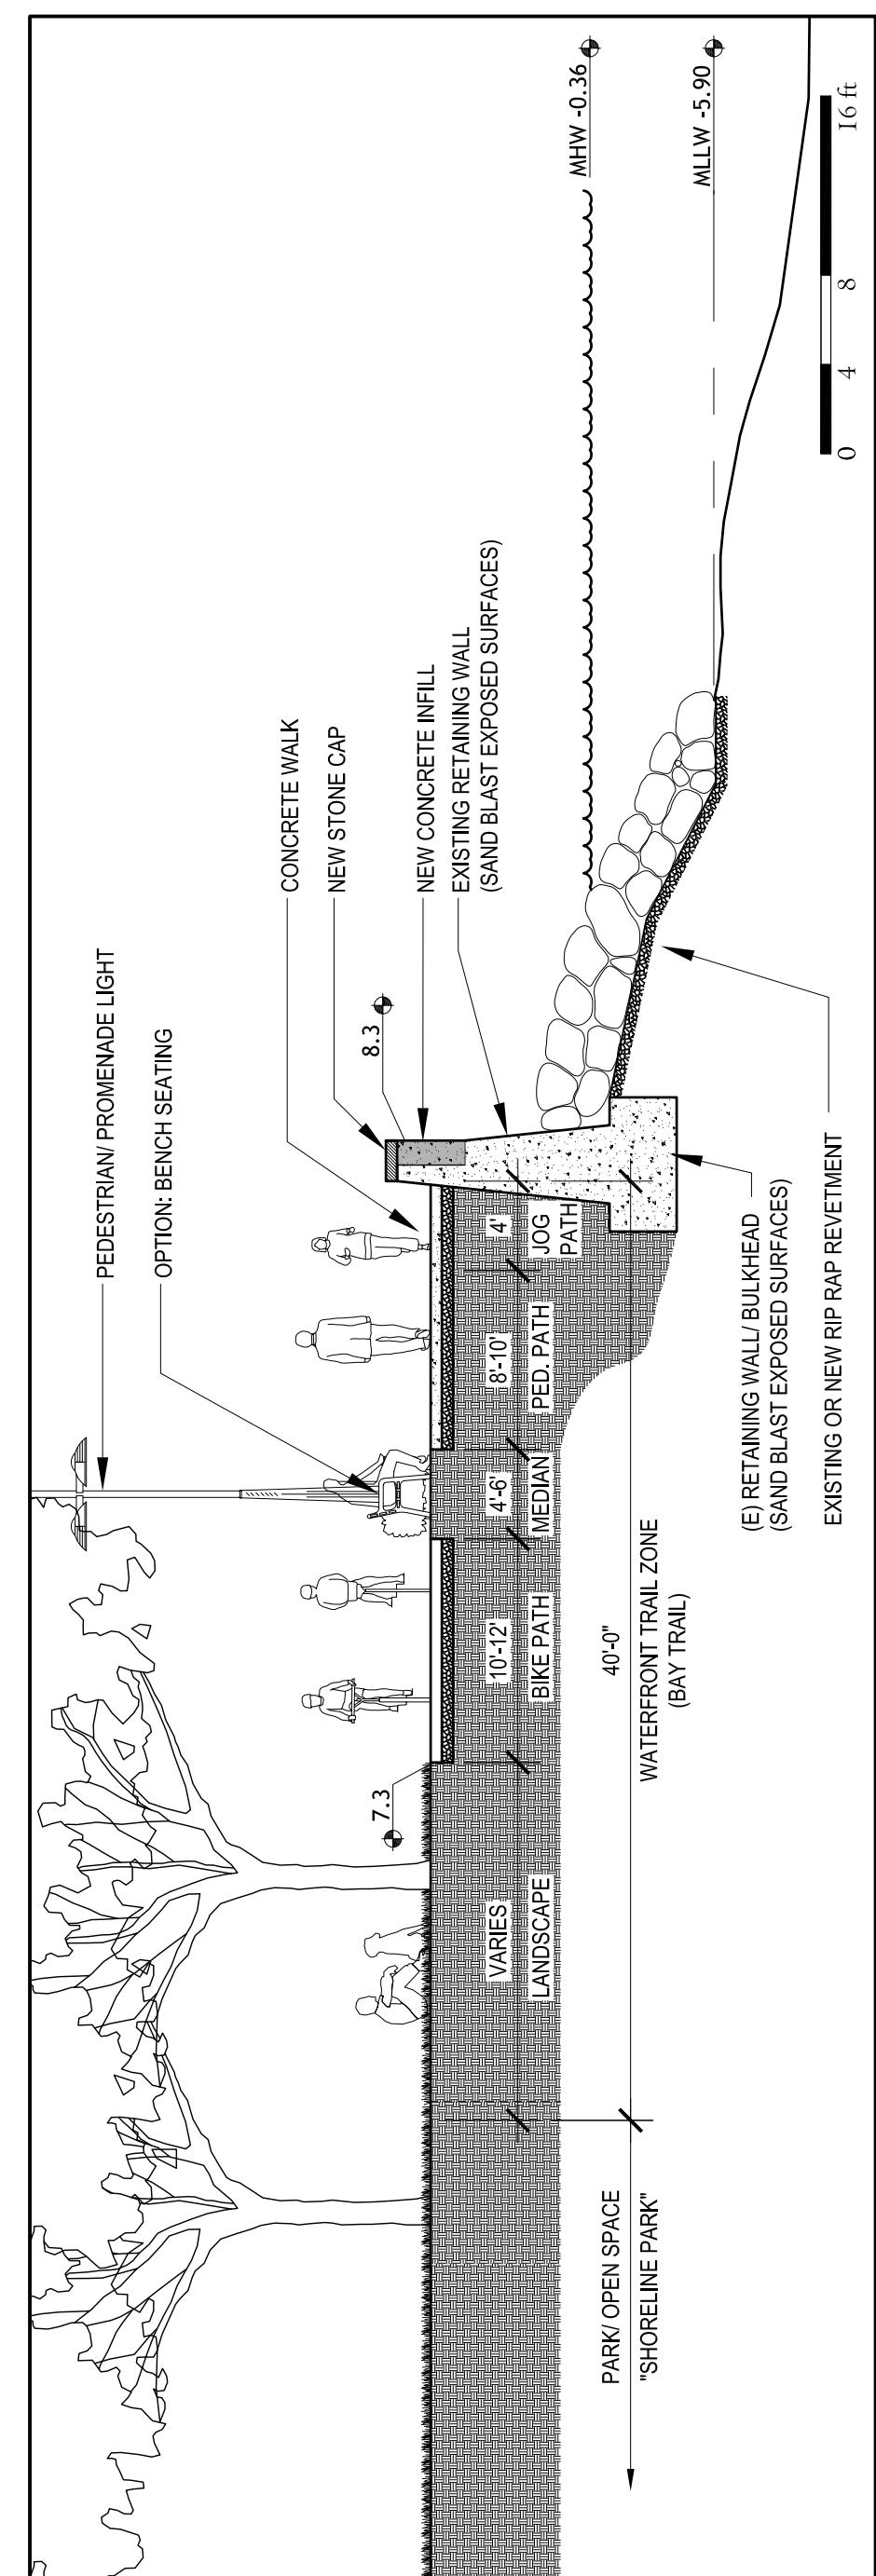

WATERFRONT TRAIL AT EXISTING RETAINING WALL

---

**2.2**

SHEET NO.