



1 Typical Sidewalk Plan- Residential Frontage  
SCALE: 3/16" = 1'-0"

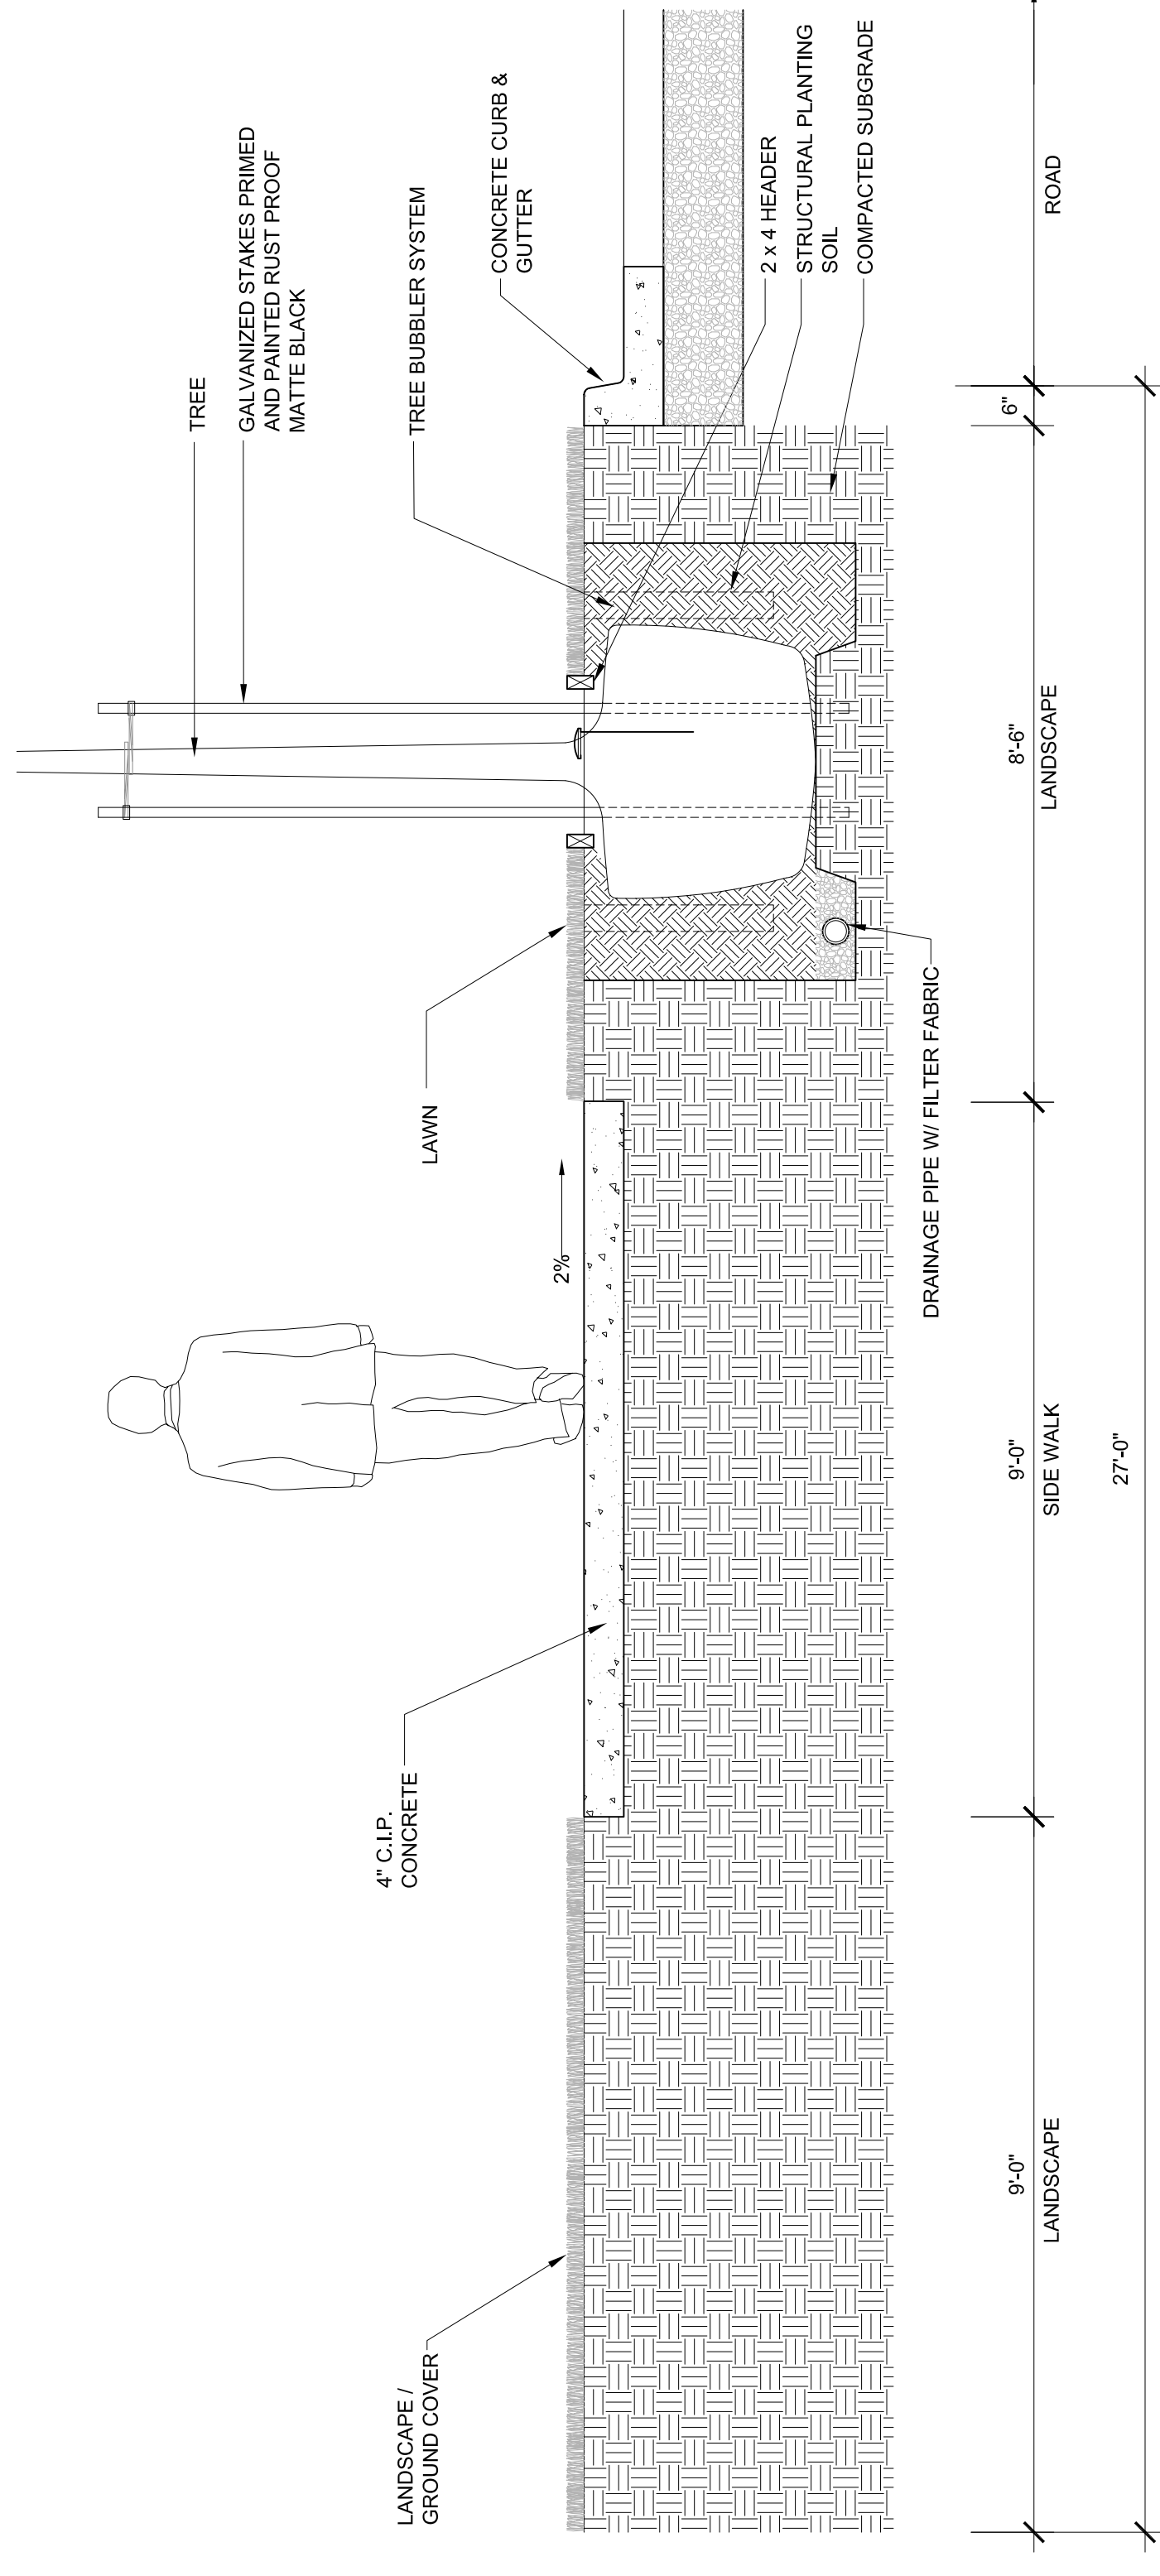

2 Typical Sidewalk Section at Street Tree - Residential Frontage  
SCALE: 1/2" = 1'-0"

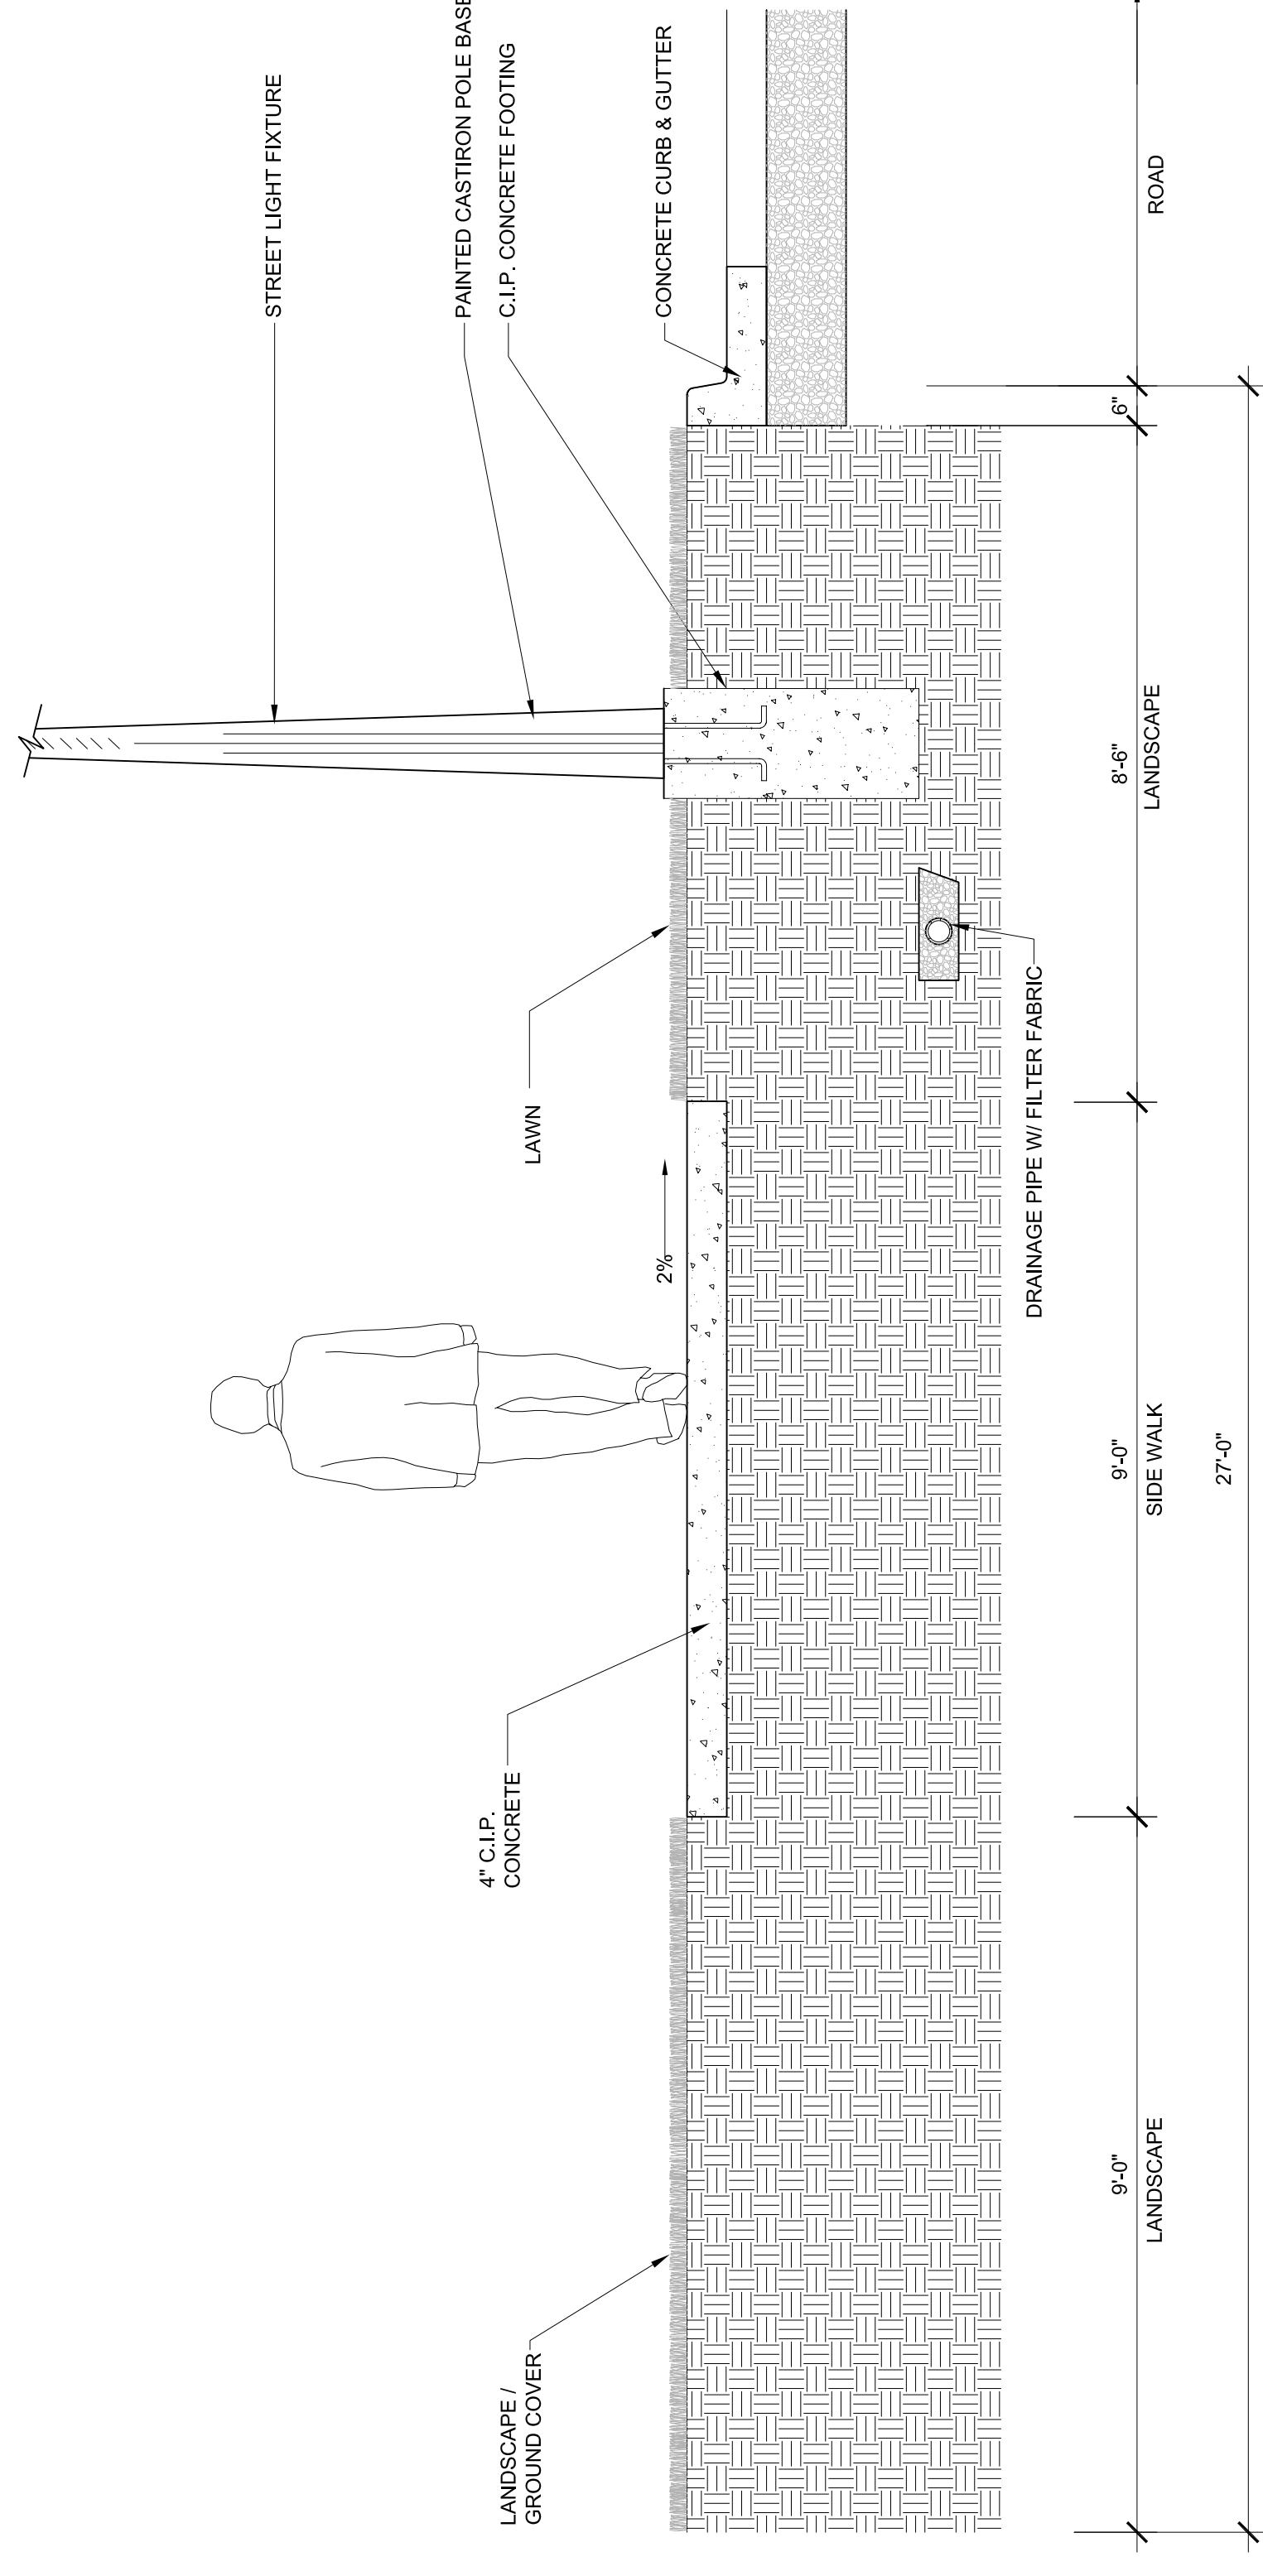

3 Typical Sidewalk Section at Light Pole - Residential Frontage  
SCALE: 1/2" = 1'-0"

STREETSCAPE STANDARDS 90' RIGHT OF WAY- RESIDENTIAL FRONTAGE

# Brooklyn Basin - Oak to 9th Development Plan

Prepared for Oakland Harbor Partners by ROMA Design Group in association with MVE Architects, Moffatt & Nichol and BKF Engineers  
DECEMBER 2005