

NOTE:
 MULTI-SPACE PARKING METERS AND
 SIGNS ALONG LAKESIDE DRIVE FROM
 14TH STREET TO 17TH STREET (BOTH
 SIDES) TO BE INSTALLED BY OTHERS.

MATCHLINE 101+50 (SEE ABOVE RIGHT)

MATCHLINE 101+50 (SEE BELOW LEFT)

MATCHLINE 106+50 (SEE SHEET L-02)

**CAMRON-STANFORD
 HOUSE-MUSEUM**

PARKS RECREATION & CULTURAL SERVICES

**LAKE CHALET-SEAFOOD
 RESTAURANT**


COMMON AREA TRACT 3604
 APN 8-631-42
 3 STORIES

SANFORD
 APN 8-631-6-1
 3 STORIES

LAKESIDE DRIVE
 SENIOR HOUSING LP
 APN 8-631-1-1
 15 STORIES



**LAKESIDE DRIVE/LAKE MERRITT BOULEVARD
 COMPLETE STREETS PAVING**

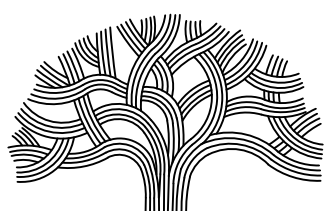

CITY OF OAKLAND
 DEPARTMENT OF TRANSPORTATION
 250 FRANK H. OGAWA PLAZA, SUITE 4314 * OAKLAND CA, 94612
 (510) 238-3437 * FAX (510) 238-7227

CIVIL ENGINEER
JENNIFER HARMON
 RCE NO. **C63909**
 CHECKED BY JAH
 DESIGNED BY AT
 DRAWN BY AT


NO.	DATE	BY	REFERENCE

LAYOUT PLAN
 LAKESIDE DRIVE
 FROM STA 96+50 TO STA 106+50


DIABLO
 ENGINEERING GROUP
 1300 CLAY STREET, SUITE 600
 OAKLAND, CA 94612
 (510) 550-8959

PROJECT NO.
1005314
 SCALE: 1" = 20'
 SHEET NO.
L-01
 DATE:
 08/15/2022
 1 OF 9

C:\Users\jalexandra\OneDrive\Diablo Projects - Documents\100186 - Lakeside Dr. And Lake Merritt Blvd Cycleroad2 - DESIGN\0 - CAD\Exhibits\Grant\196-Grant_Layout.dwg
 8/15/2022 4:27 PM Aleksandra.Toribio

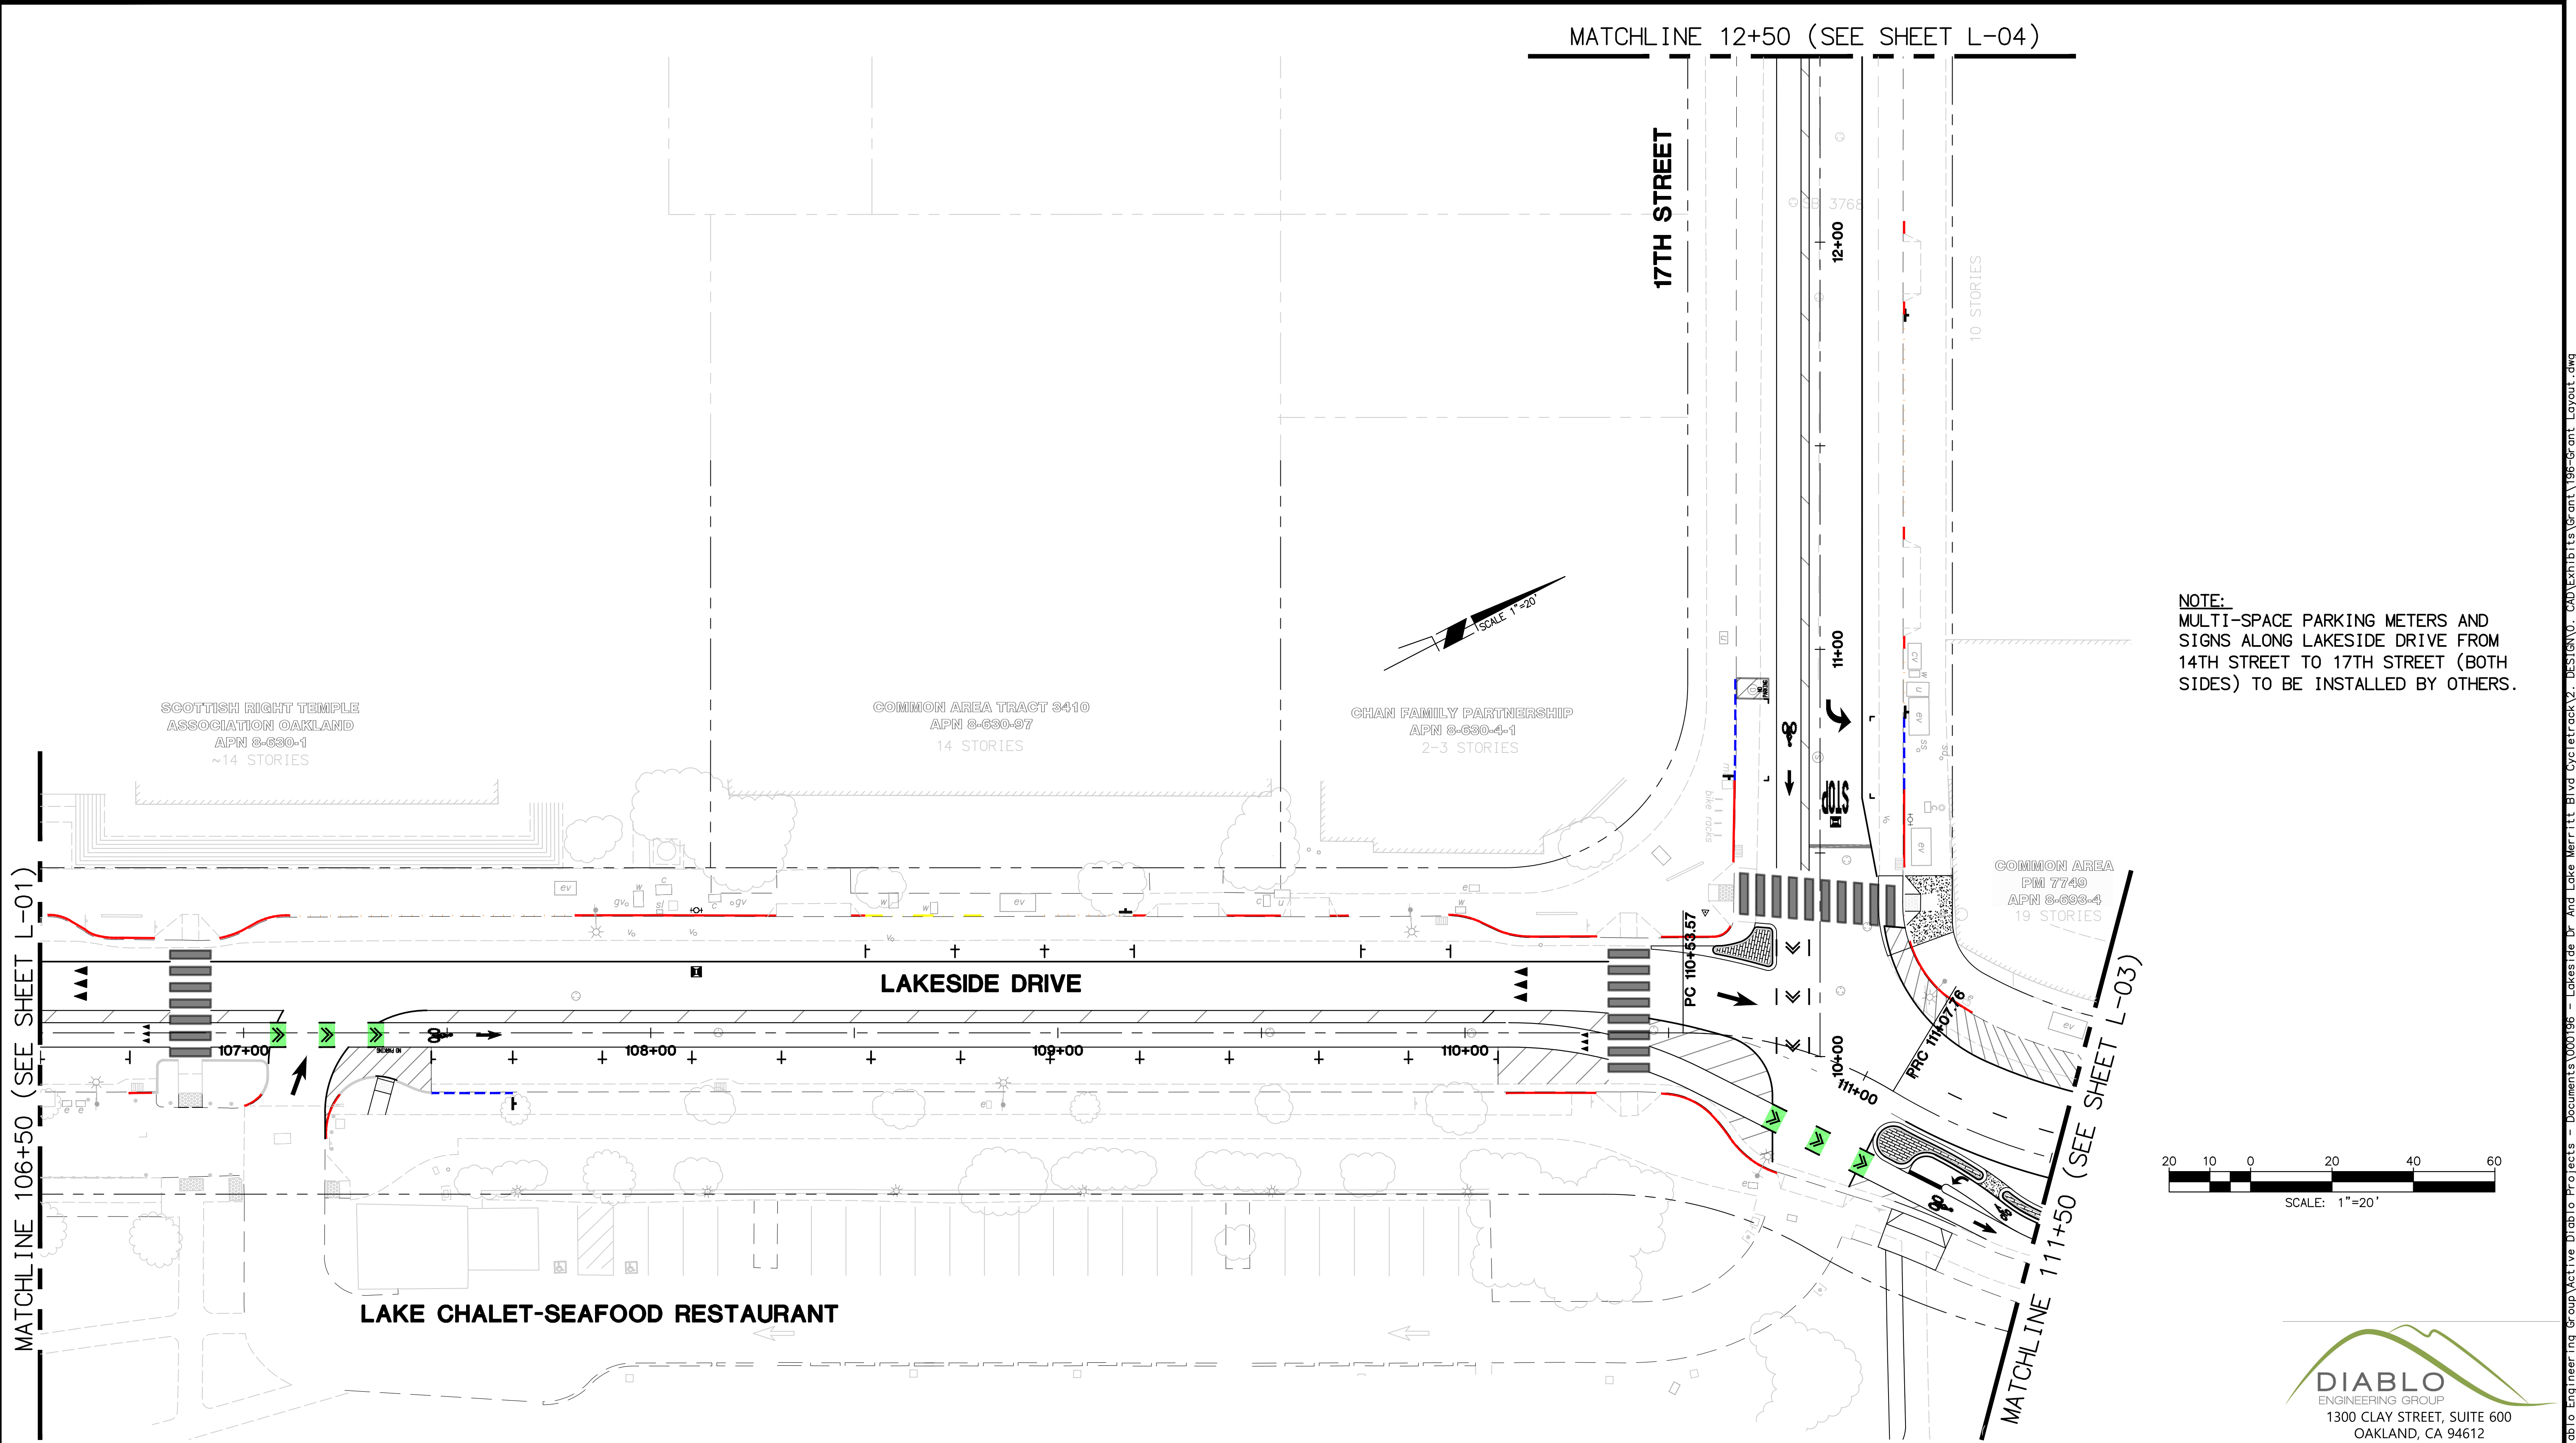

NOTE:
 MULTI-SPACE PARKING METERS AND
 SIGNS ALONG LAKESIDE DRIVE FROM
 14TH STREET TO 17TH STREET (BOTH
 SIDES) TO BE INSTALLED BY OTHERS.

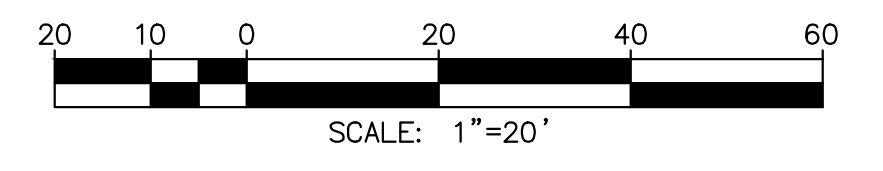

MATCHLINE 106+50 (SEE SHEET L-01)

MATCHLINE 111+50 (SEE SHEET L-03)

MATCHLINE 12+50 (SEE SHEET L-04)



**LAKESIDE DRIVE/LAKE MERRITT BOULEVARD
 COMPLETE STREETS PAVING**

CITY OF OAKLAND
 DEPARTMENT OF TRANSPORTATION
 250 FRANK H. OGAWA PLAZA, SUITE 4314 * OAKLAND CA, 94612
 (510) 238-3437 * FAX (510) 238-7227


CIVIL ENGINEER	NO.	DATE	BY	REFERENCE
JENNIFER HARMON				
RCE NO. C63909				
CHECKED BY JAH				
DESIGNED BY AT				
DRAWN BY AT				

LAYOUT PLAN
 LAKESIDE DRIVE
 FROM STA 106+50 TO STA 111+50

PROJECT NO.
1005314

SCALE: 1" = 20'
 SHEET NO. **L-02**
 DATE: 08/15/2022 2 OF 9



C:\Users\jalexandra\OneDrive\Desktop\Diablo Projects - Documents\100186 - Lakeside Dr. And Lake Merritt Blvd Cycles\Task2 - DESIGN\NO. CAD\Exhibits\Grant\196-Grant_Layout.dwg 8/15/2022 4:27 PM Aleksandra Torbica

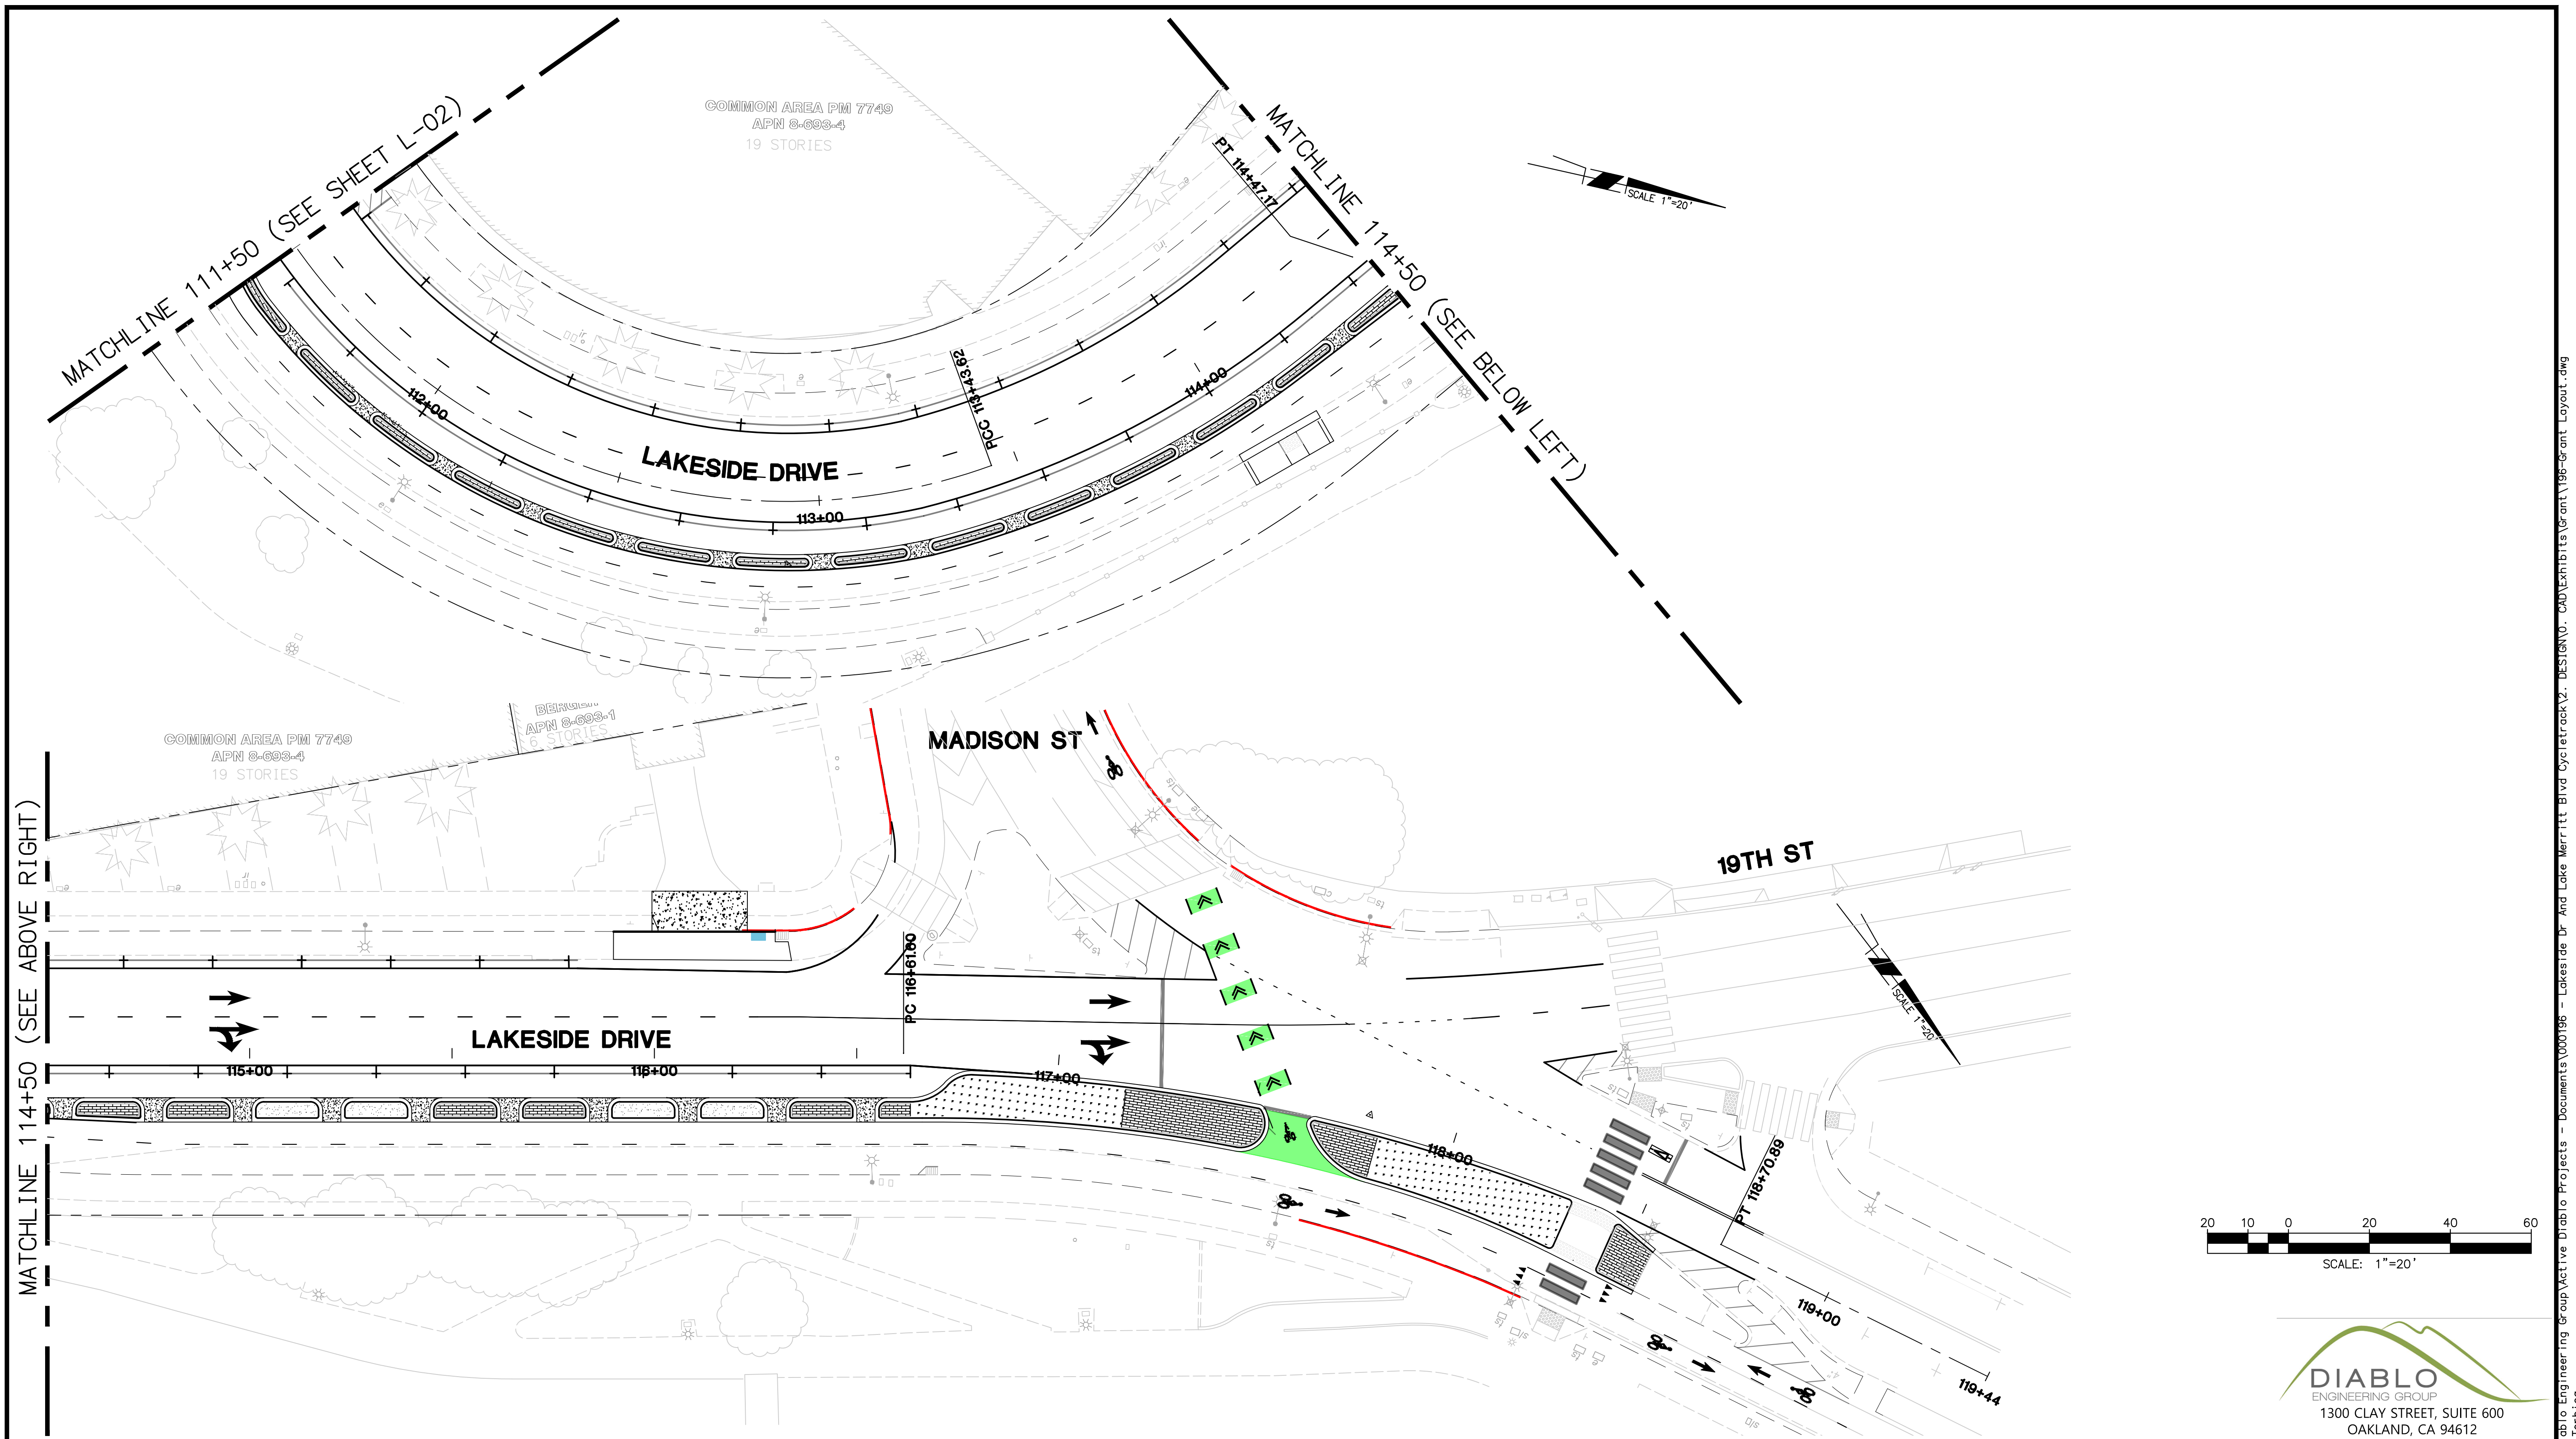


MATCHLINE 114+50 (SEE ABOVE RIGHT)

MATCHLINE 111+50 (SEE SHEET L-02)

MATCHLINE 114+50 (SEE BELOW LEFT)

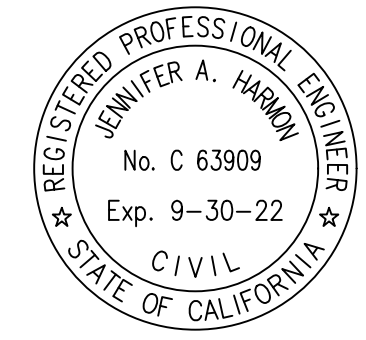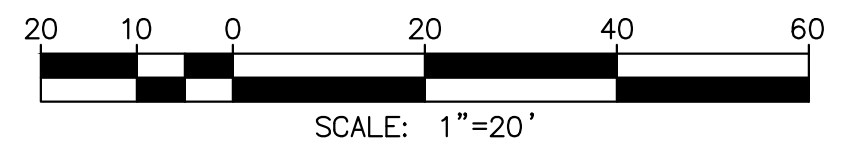

**LAKESIDE DRIVE/LAKE MERRITT BOULEVARD
COMPLETE STREETS PAVING**

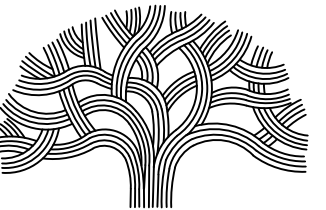

CITY OF OAKLAND
DEPARTMENT OF TRANSPORTATION
250 FRANK H. OGAWA PLAZA, SUITE 4314 * OAKLAND CA, 94612
(510) 238-3437 * FAX (510) 238-7227

CIVIL ENGINEER JENNIFER HARMON	NO.	DATE	BY	REFERENCE
RCE NO. C63909				
CHECKED BY JAH				
DESIGNED BY AT				
DRAWN BY AT				

LAYOUT PLAN
LAKESIDE DRIVE
FROM STA 111+50 TO MADISON STREET


PROJECT NO.
1005314

SCALE:
1" = 20'

DATE:
08/15/2022

SHEET NO.
L-03
3 OF 9

C:\Users\jalexandra\OneDrive\Documents\Diablo Projects\Documents\100186 - Lakeside Dr. And Lake Merritt Blvd Cycledrck\2. DESIGN\100186 - CAD\Exhibits\Grant\196-Grant_Layout.dwg 8/15/2022 4:27 PM Aleksandra Torbica

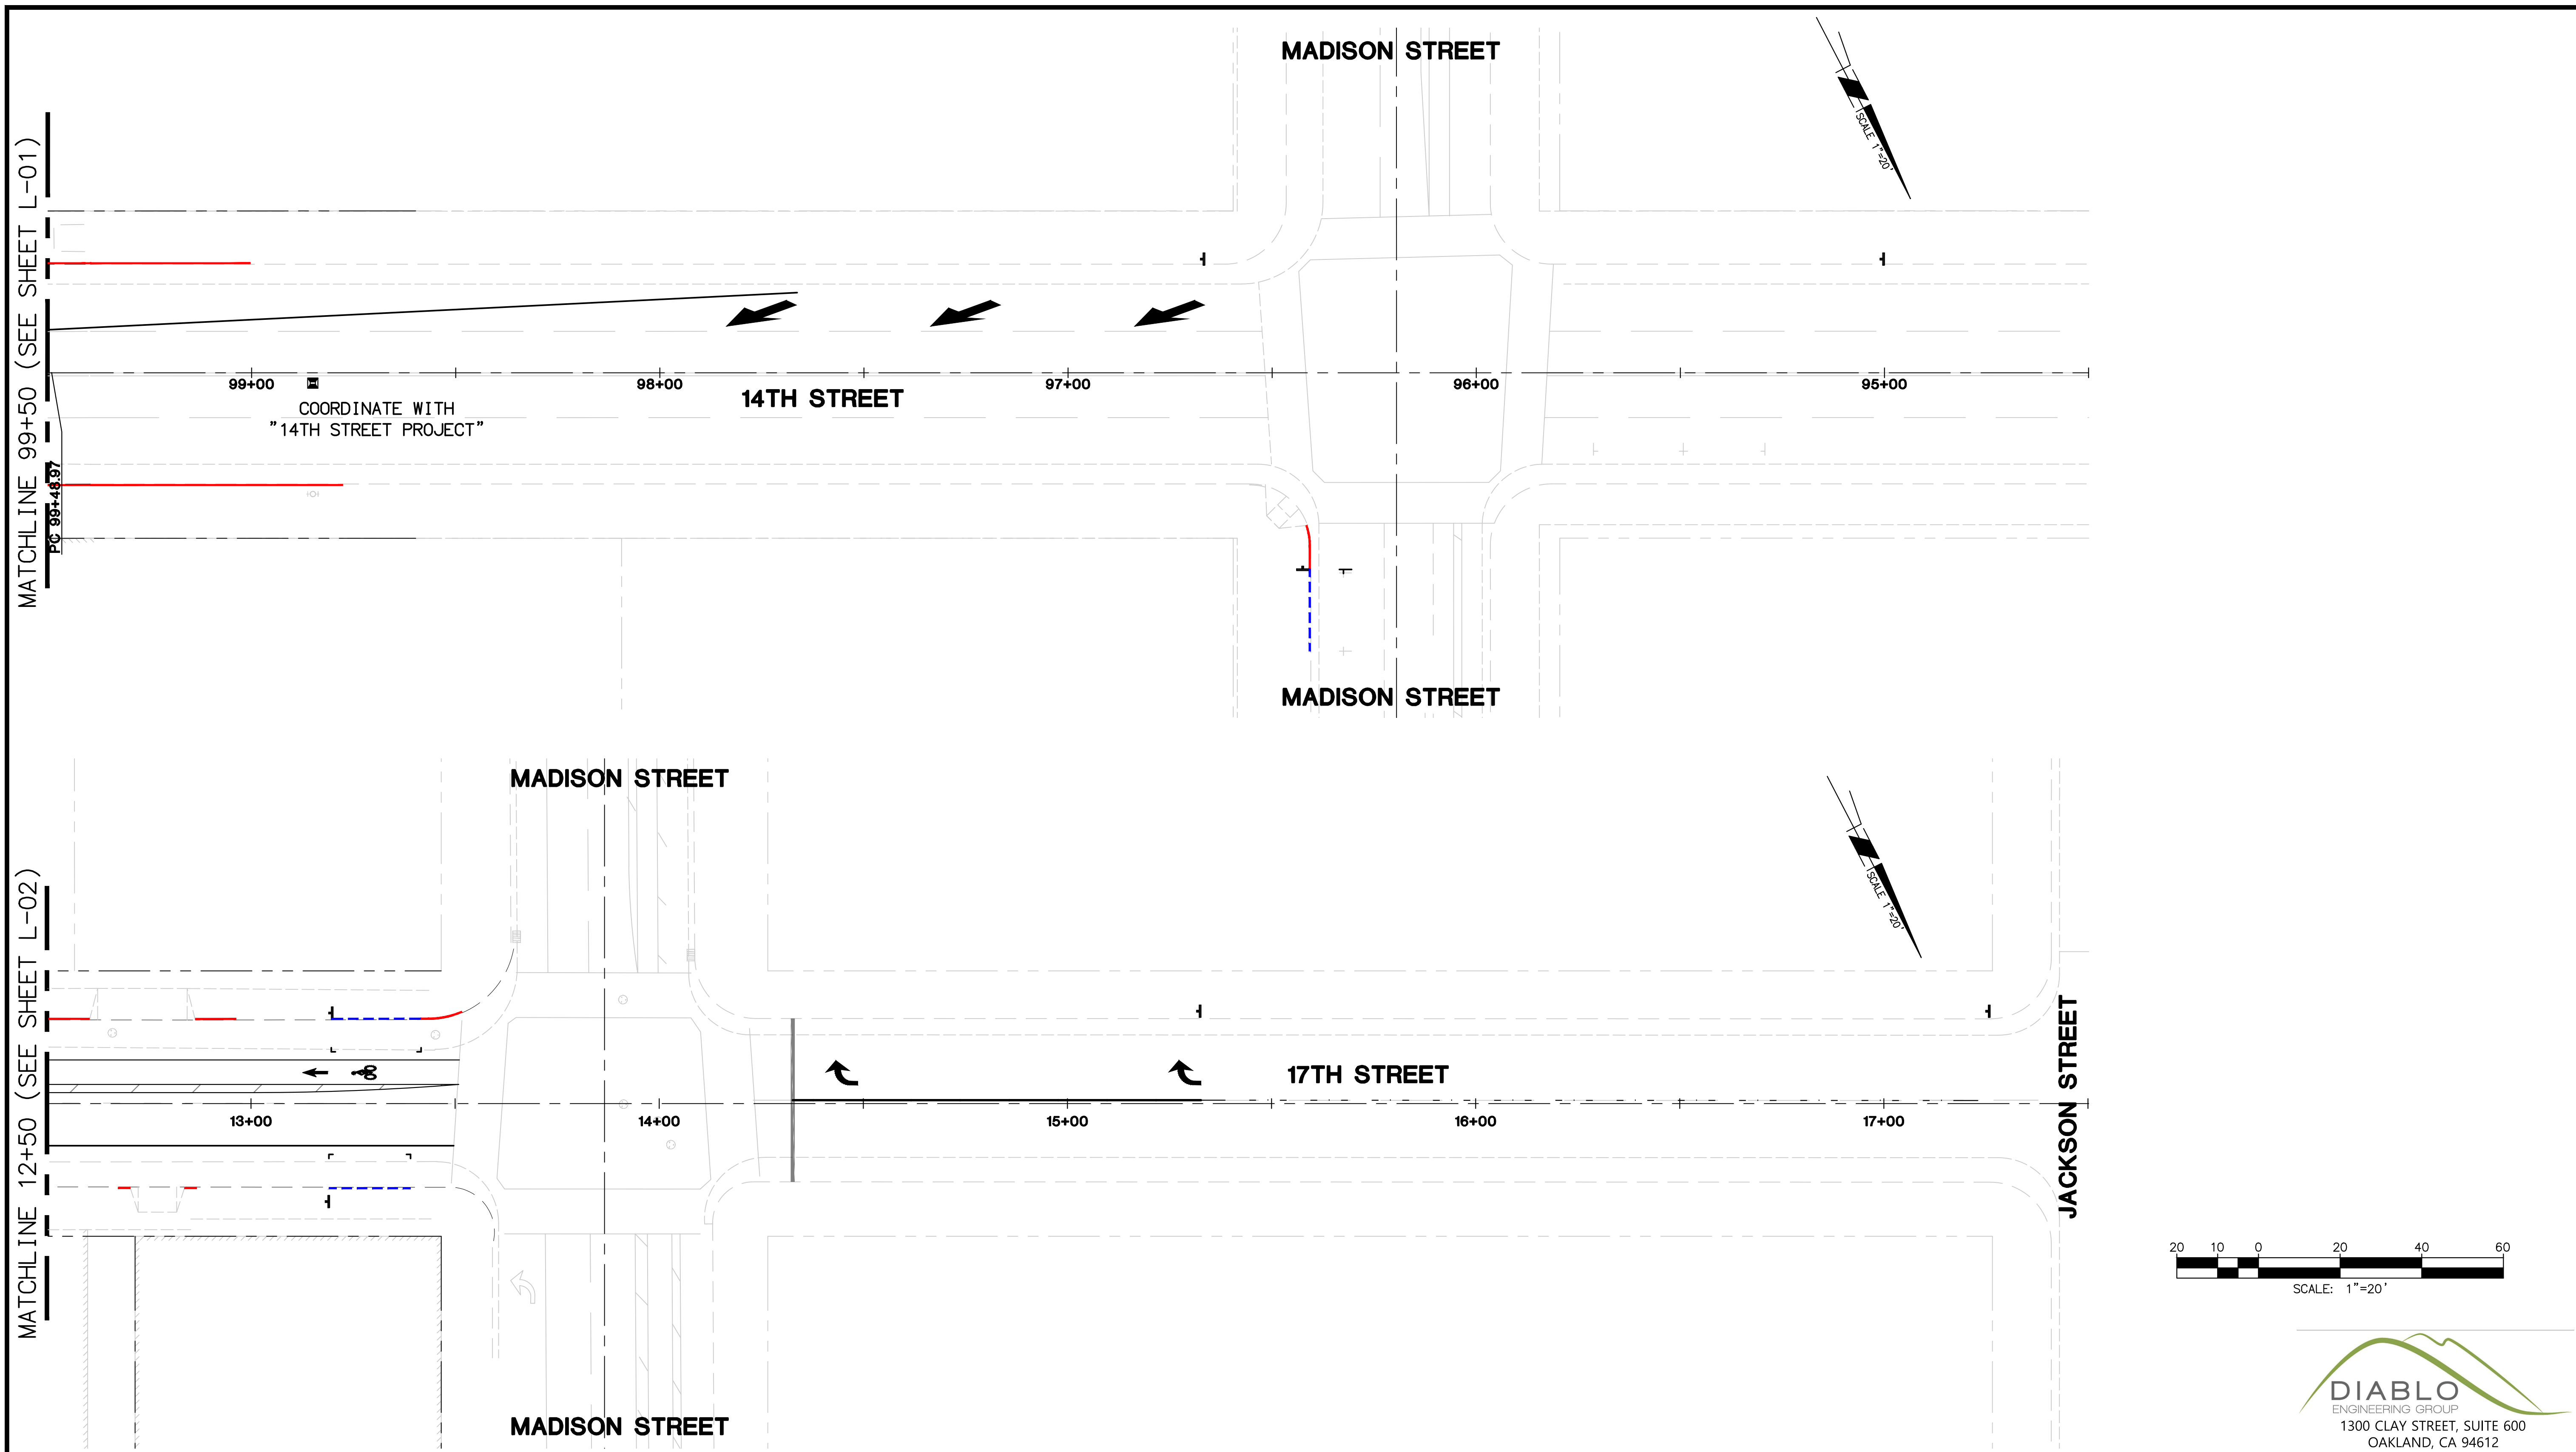

MATCHLINE 99+50 (SEE SHEET L-01)

MATCHLINE 12+50 (SEE SHEET L-02)

COORDINATE WITH
"14TH STREET PROJECT"



**LAKESIDE DRIVE/LAKE MERRITT BOULEVARD
COMPLETE STREETS PAVING**

CITY OF OAKLAND
DEPARTMENT OF TRANSPORTATION
250 FRANK H. OGAWA PLAZA, SUITE 4314 * OAKLAND CA, 94612
(510) 238-3437 * FAX (510) 238-7227

CIVIL ENGINEER	NO.	DATE	BY	REFERENCE
JENNIFER HARMON				
RCE NO. C63909				
CHECKED BY JAH				
DESIGNED BY AT				
DRAWN BY AT				

LAYOUT PLAN
14 TH STREET AND 17TH STREET


PROJECT NO.
1005314

SCALE:
1" = 20'

DATE:
08/15/2022

SHEET NO.
L-04
4 OF 9

C:\Users\jalexandra\OneDrive\Diablo Projects - Documents\100186 - Lakeside Dr And Lake Merritt Blvd CyleTrack2 - DESIGN\0 - CAD\Exhibits\Grant\196-Grant_Layout.dwg 8/15/2022 4:28 PM Aleksandra Torbica

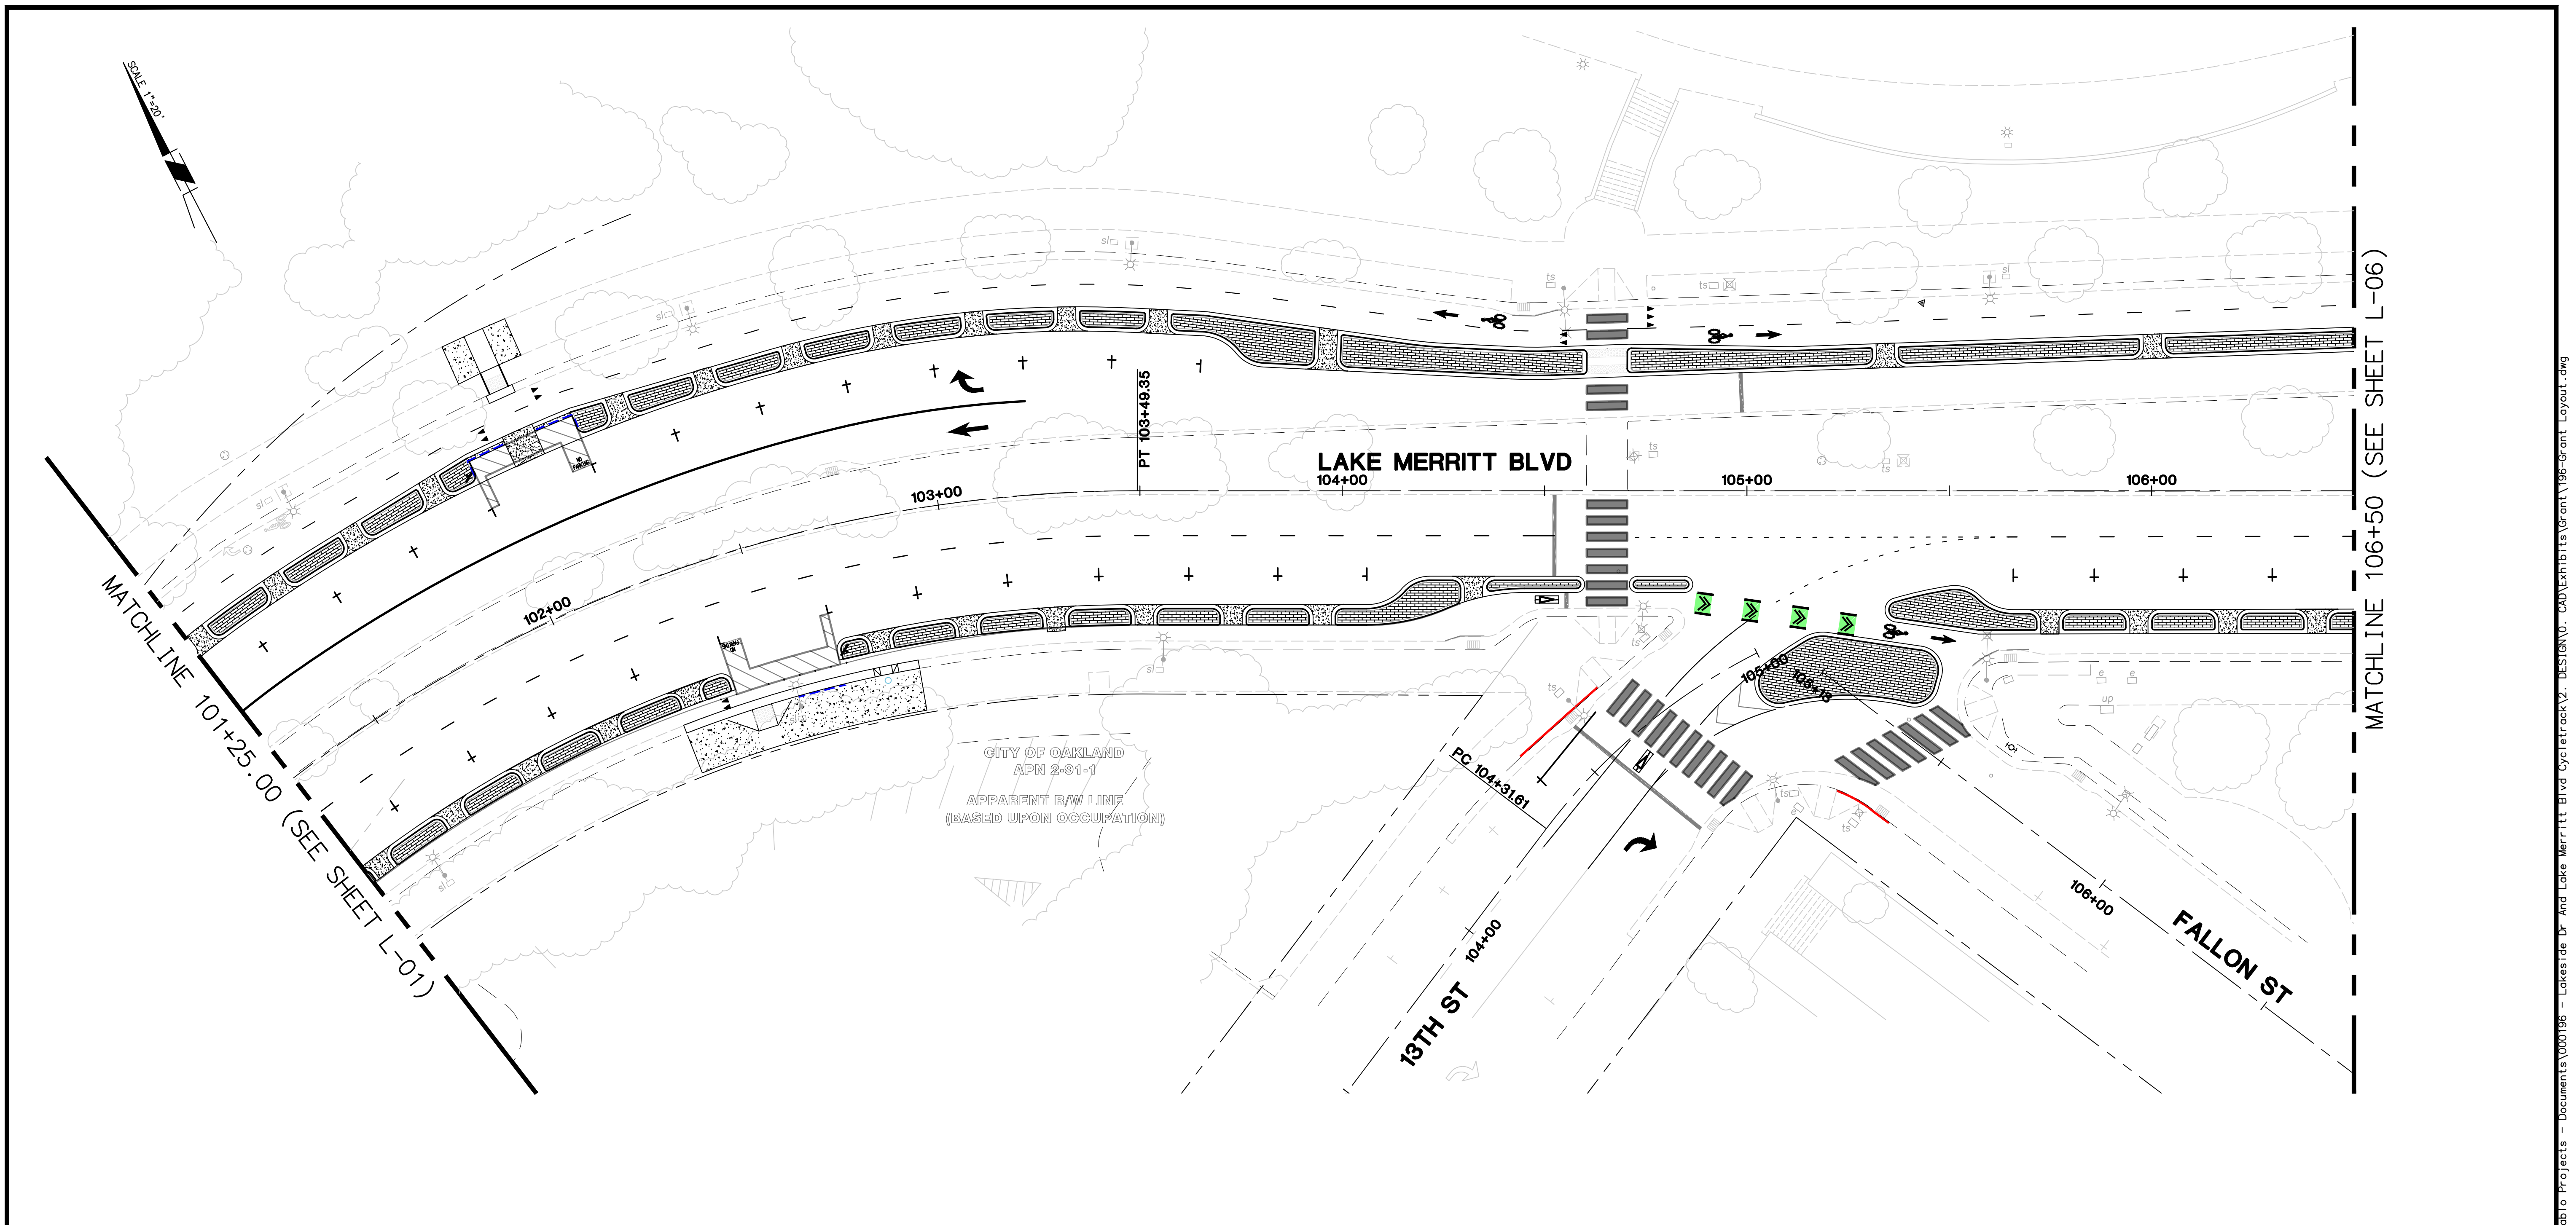


SCALE: 1"=20'

MATCHLINE 101+25.00 (SEE SHEET L-01)

MATCHLINE 106+50 (SEE SHEET L-06)

CITY OF OAKLAND
APN 2-91-1
APPARENT R/W LINE
(BASED UPON OCCUPATION)

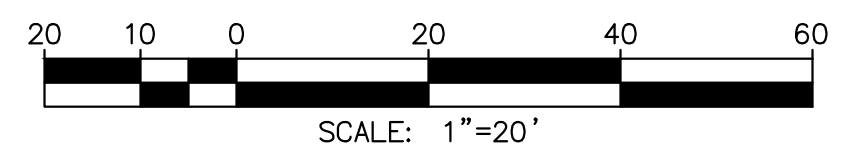

**LAKESIDE DRIVE/LAKE MERRITT BOULEVARD
COMPLETE STREETS PAVING**



CITY OF OAKLAND
DEPARTMENT OF TRANSPORTATION
250 FRANK H. OGAWA PLAZA, SUITE 4314 * OAKLAND CA, 94612
(510) 238-3437 * FAX (510) 238-7227

CIVIL ENGINEER JENNIFER HARMON	NO.	DATE	BY	REFERENCE
RCE NO. C63909				
CHECKED BY JAH				
DESIGNED BY AT				
DRAWN BY AT				


LAYOUT PLAN
LAKE MERRITT BOULEVARD
FROM STA 101+25 TO STA 106+50
13TH STREET/FALLON STREET INTERSECTION

PROJECT NO. 1005314	
SCALE: 1" = 20'	SHEET NO. L-05
DATE: 08/15/2022	5 OF 9

C:\Users\jalexandra\OneDrive\Diablo Projects - Documents\1005314 - Lakeside Dr And Lake Merritt Blvd Cycletrack2 - DESIGN\0 - CAD\Exhibits\Grant\196-Grant_Layout.dwg 8/15/2022 4:28 PM Aleksandra Torbica

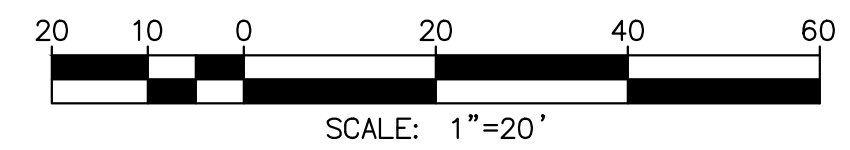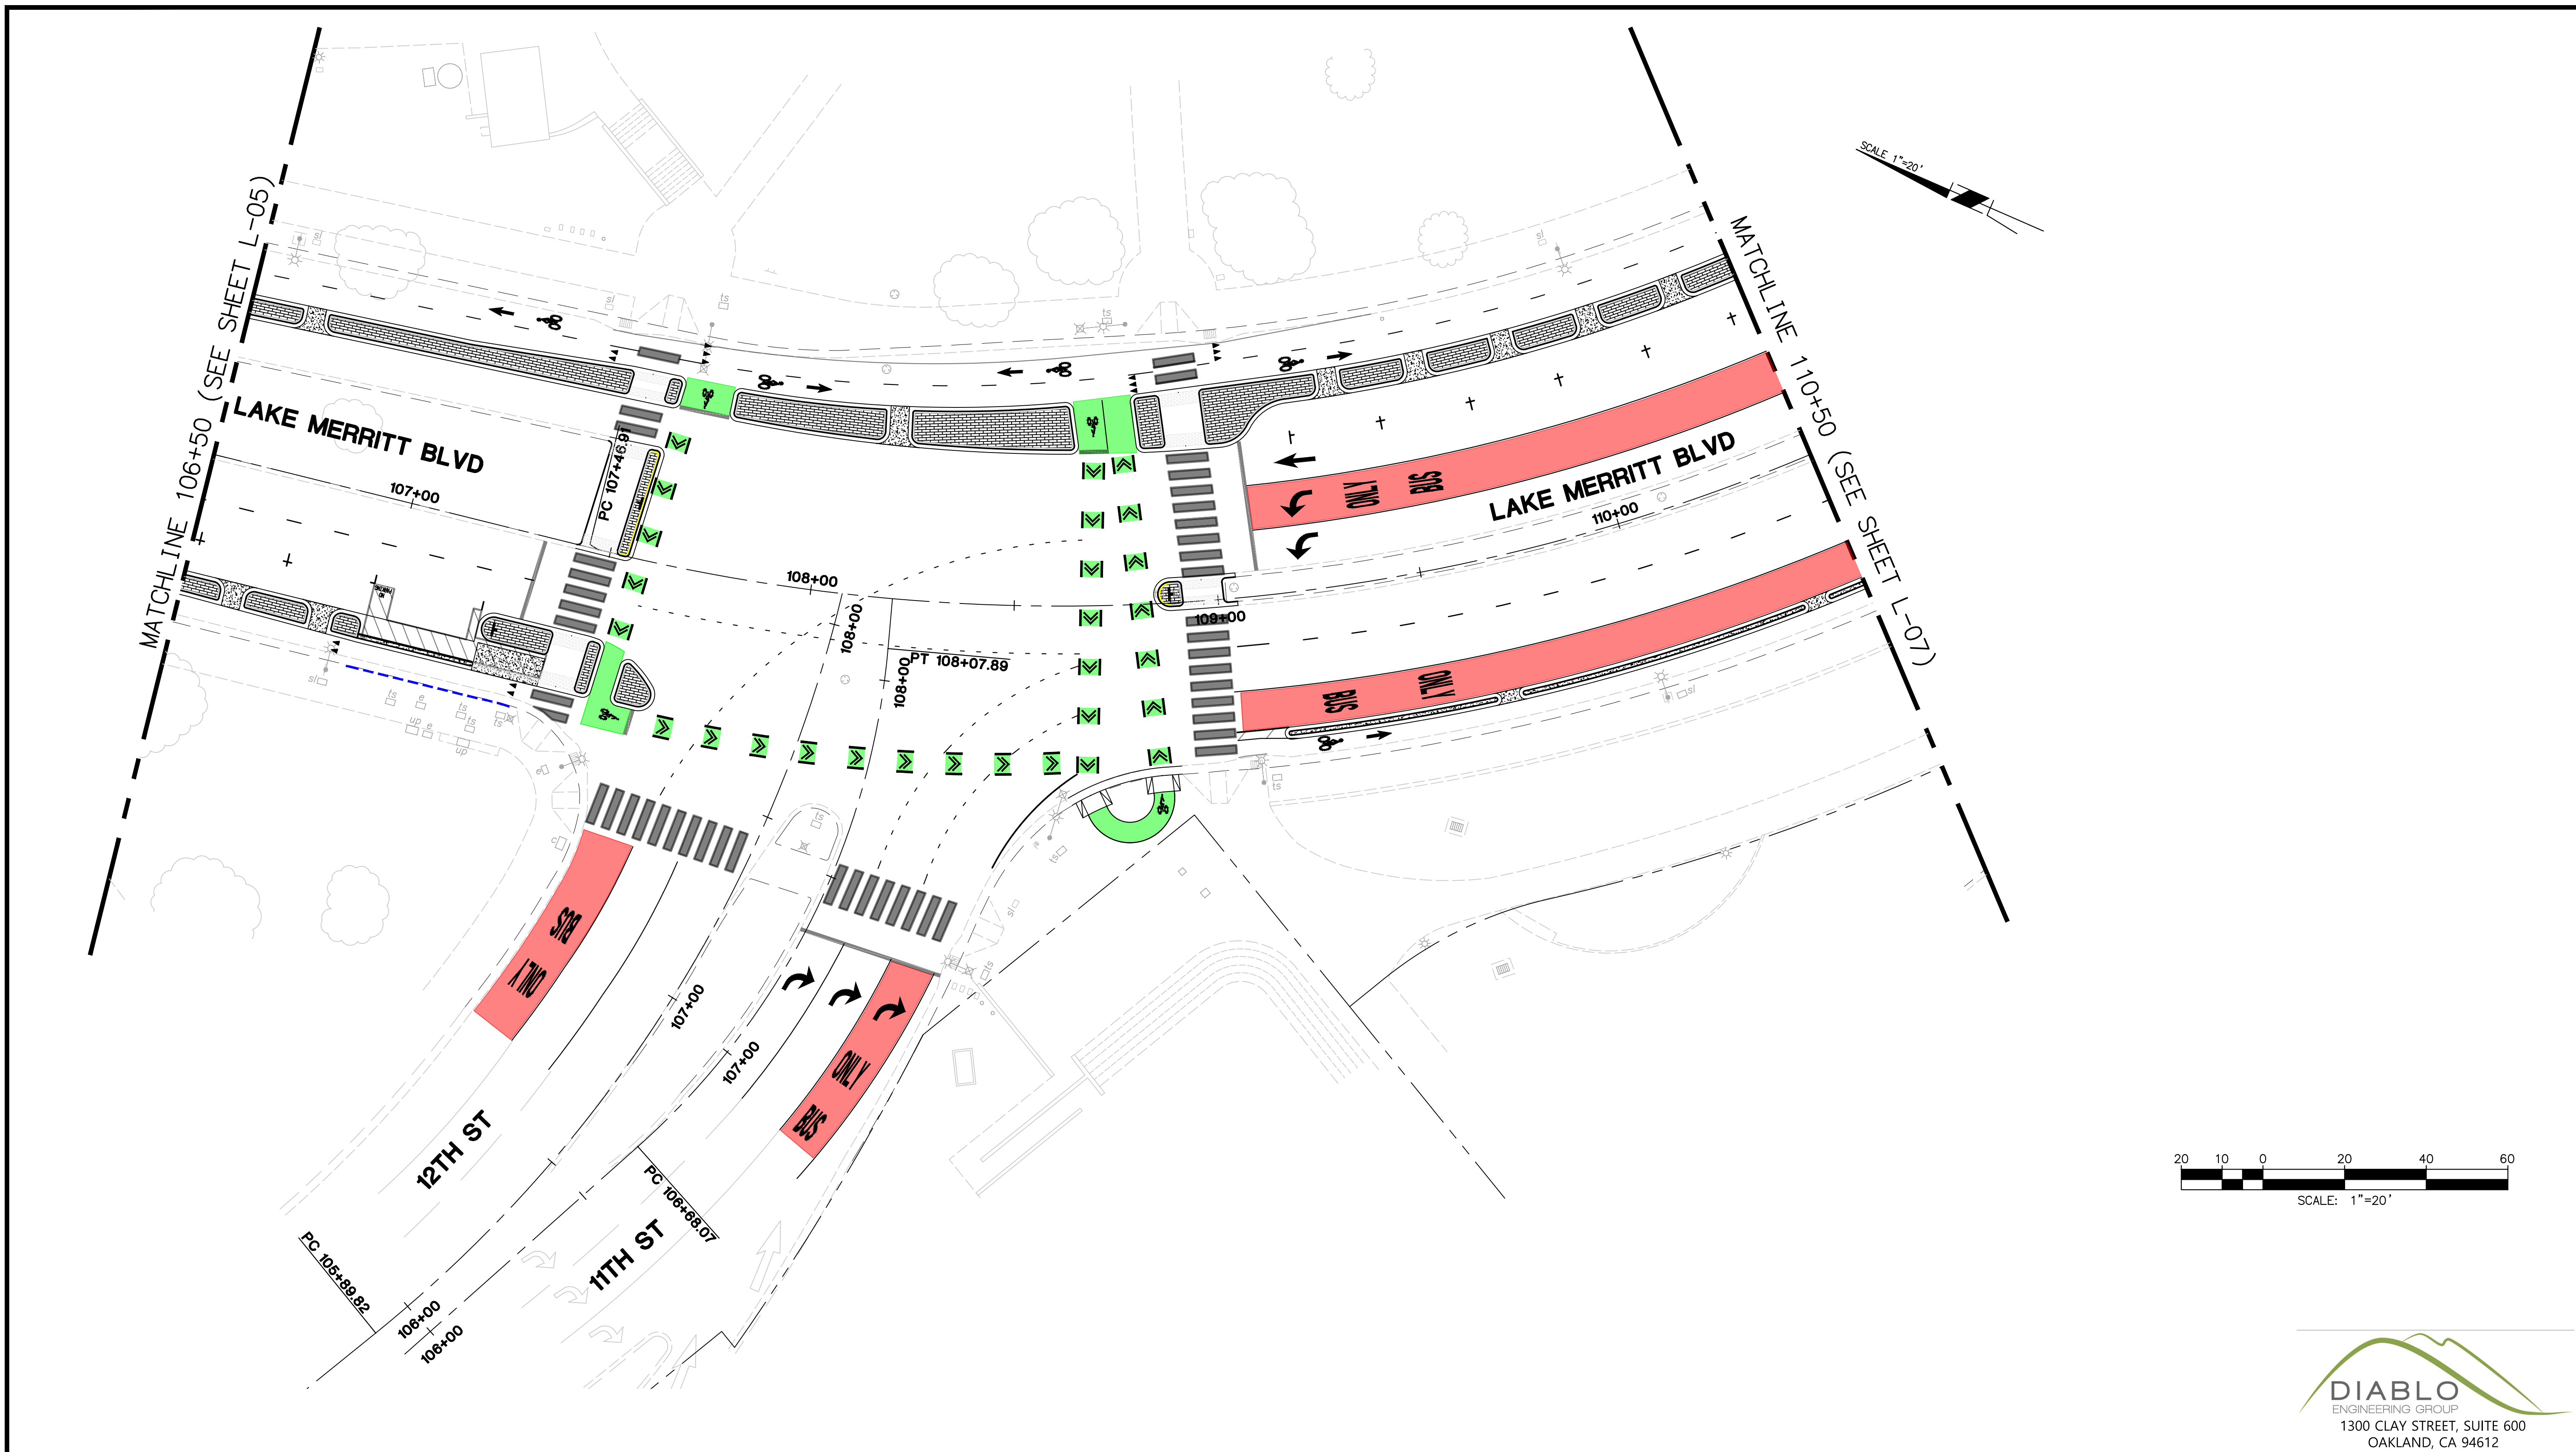

**LAKESIDE DRIVE/LAKE MERRITT BOULEVARD
COMPLETE STREETS PAVING**

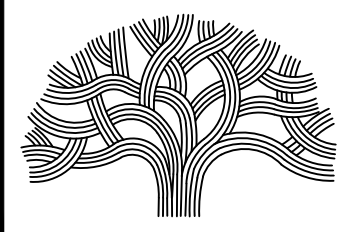

CITY OF OAKLAND
DEPARTMENT OF TRANSPORTATION
250 FRANK H. OGAWA PLAZA, SUITE 4314 * OAKLAND CA, 94612
(510) 238-3437 * FAX (510) 238-7227

CIVIL ENGINEER JENNIFER HARMON	NO.	DATE	BY	REFERENCE
RCE NO. C63909				
CHECKED BY JAH				
DESIGNED BY AT				
DRAWN BY AT				

LAYOUT PLAN
LAKE MERRITT BOULEVARD
FROM STA 106+50 TO STA 110+50
12TH STREET/11TH STREET INTERSECTION



PROJECT NO.
1005314





SCALE:
1" = 20'

DATE:
08/15/2022

SHEET NO.
L-06

6 OF **9**

C:\Users\jalexandra\OneDrive\Desktop\Diablo Projects - Documents\1005314 - Lakeside Dr And Lake Merritt Blvd Cyletrack\2 - DESIGN\NO. CAD\exhibits\Grant\196-Grant_Layout.dwg 8/15/2022 4:28 PM Aleksandra Torbica

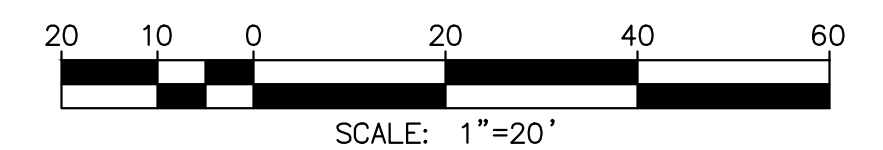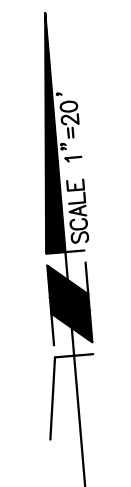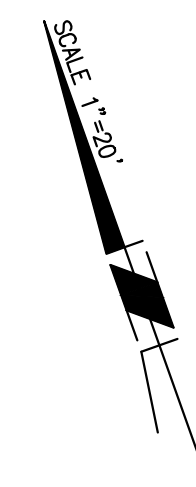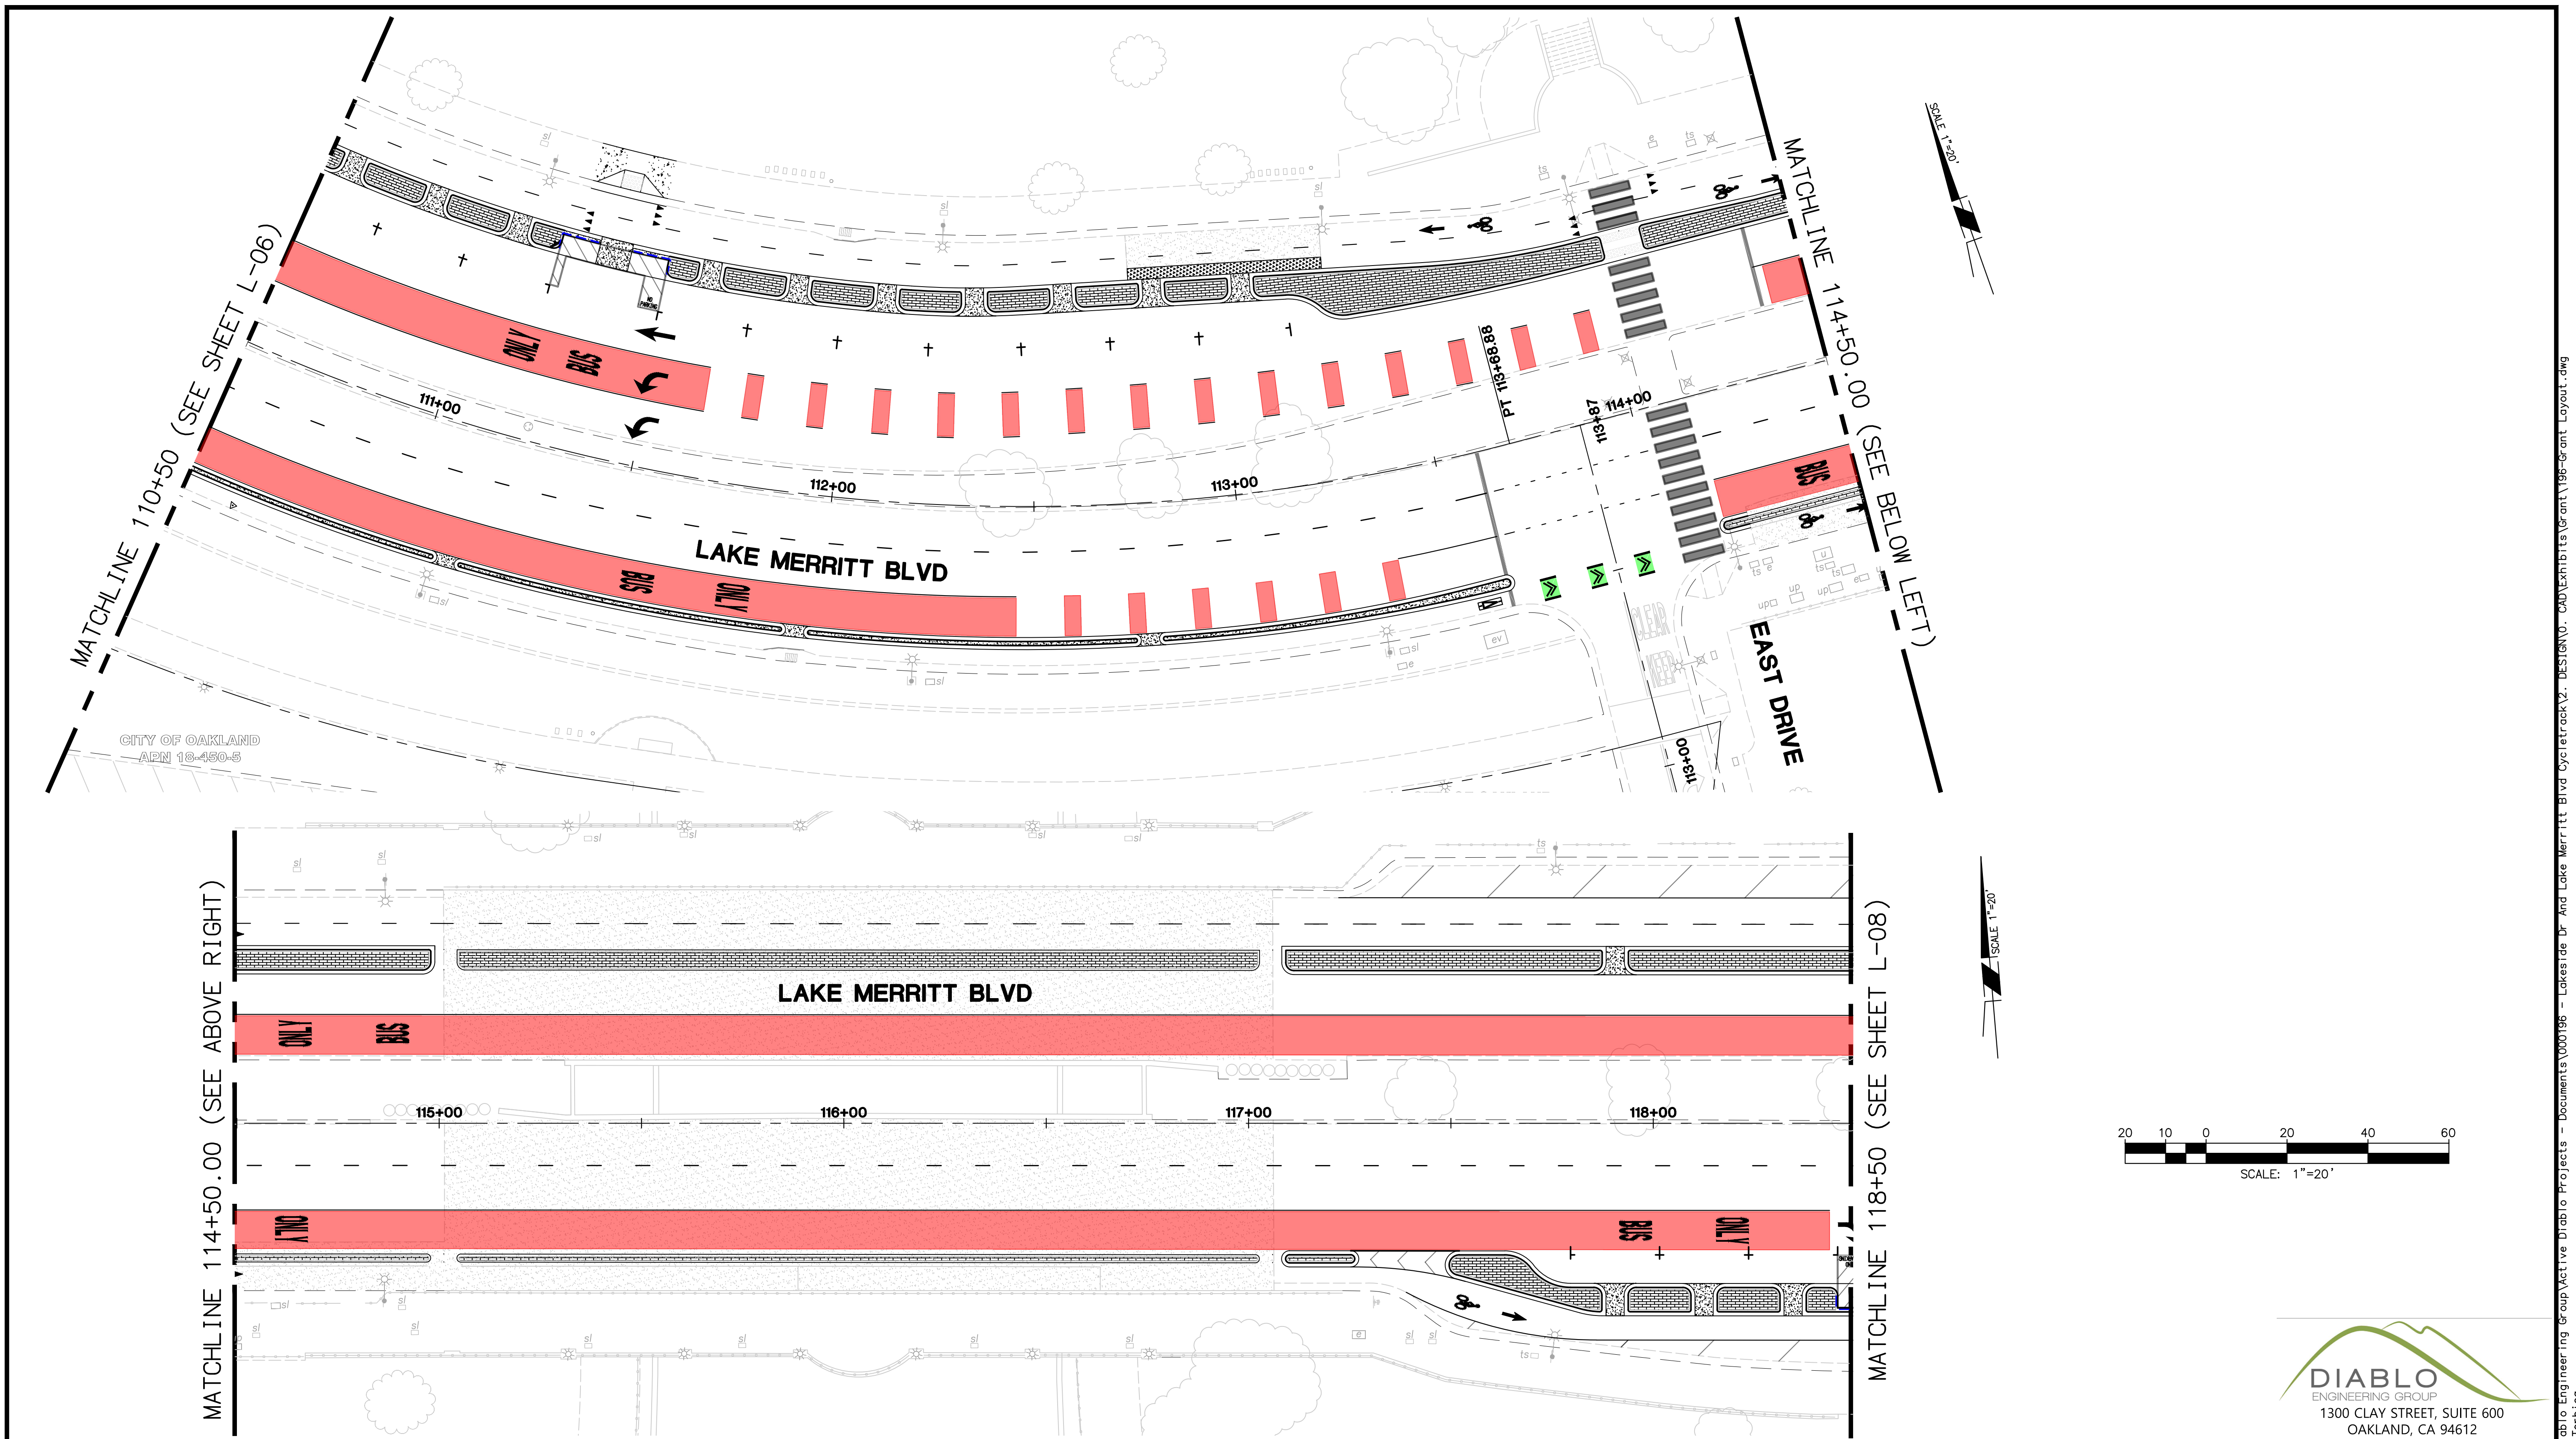

CITY OF OAKLAND
APN 18-450-5

MATCHLINE 114+50.00 (SEE ABOVE RIGHT)

MATCHLINE 118+50 (SEE SHEET L-08)



**LAKESIDE DRIVE/LAKE MERRITT BOULEVARD
COMPLETE STREETS PAVING**

CITY OF OAKLAND
DEPARTMENT OF TRANSPORTATION
250 FRANK H. OGAWA PLAZA, SUITE 4314 * OAKLAND CA, 94612
(510) 238-3437 * FAX (510) 238-7227

CIVIL ENGINEER JENNIFER HARMON	NO.	DATE	BY	REFERENCE
RCE NO. C63909				
CHECKED BY JAH				
DESIGNED BY AT				
DRAWN BY AT				

LAYOUT PLAN
LAKE MERRITT BOULEVARD
FROM STA 110+50 TO STA 118+50

PROJECT NO.
1005314


SCALE:
1" = 20'

DATE:
08/15/2022


SHEET NO.
L-07
7 OF 9



C:\Users\jalexandra\OneDrive\Desktop\Diablo Projects - Documents\100186 - Lakeside Dr And Lake Merritt Blvd Cyclotrack\2 - DESIGN\0 - CAD\Exhibits\Grant\196-Grant_Layout.dwg
8/15/2022 4:28 PM Aleksandra Torbica

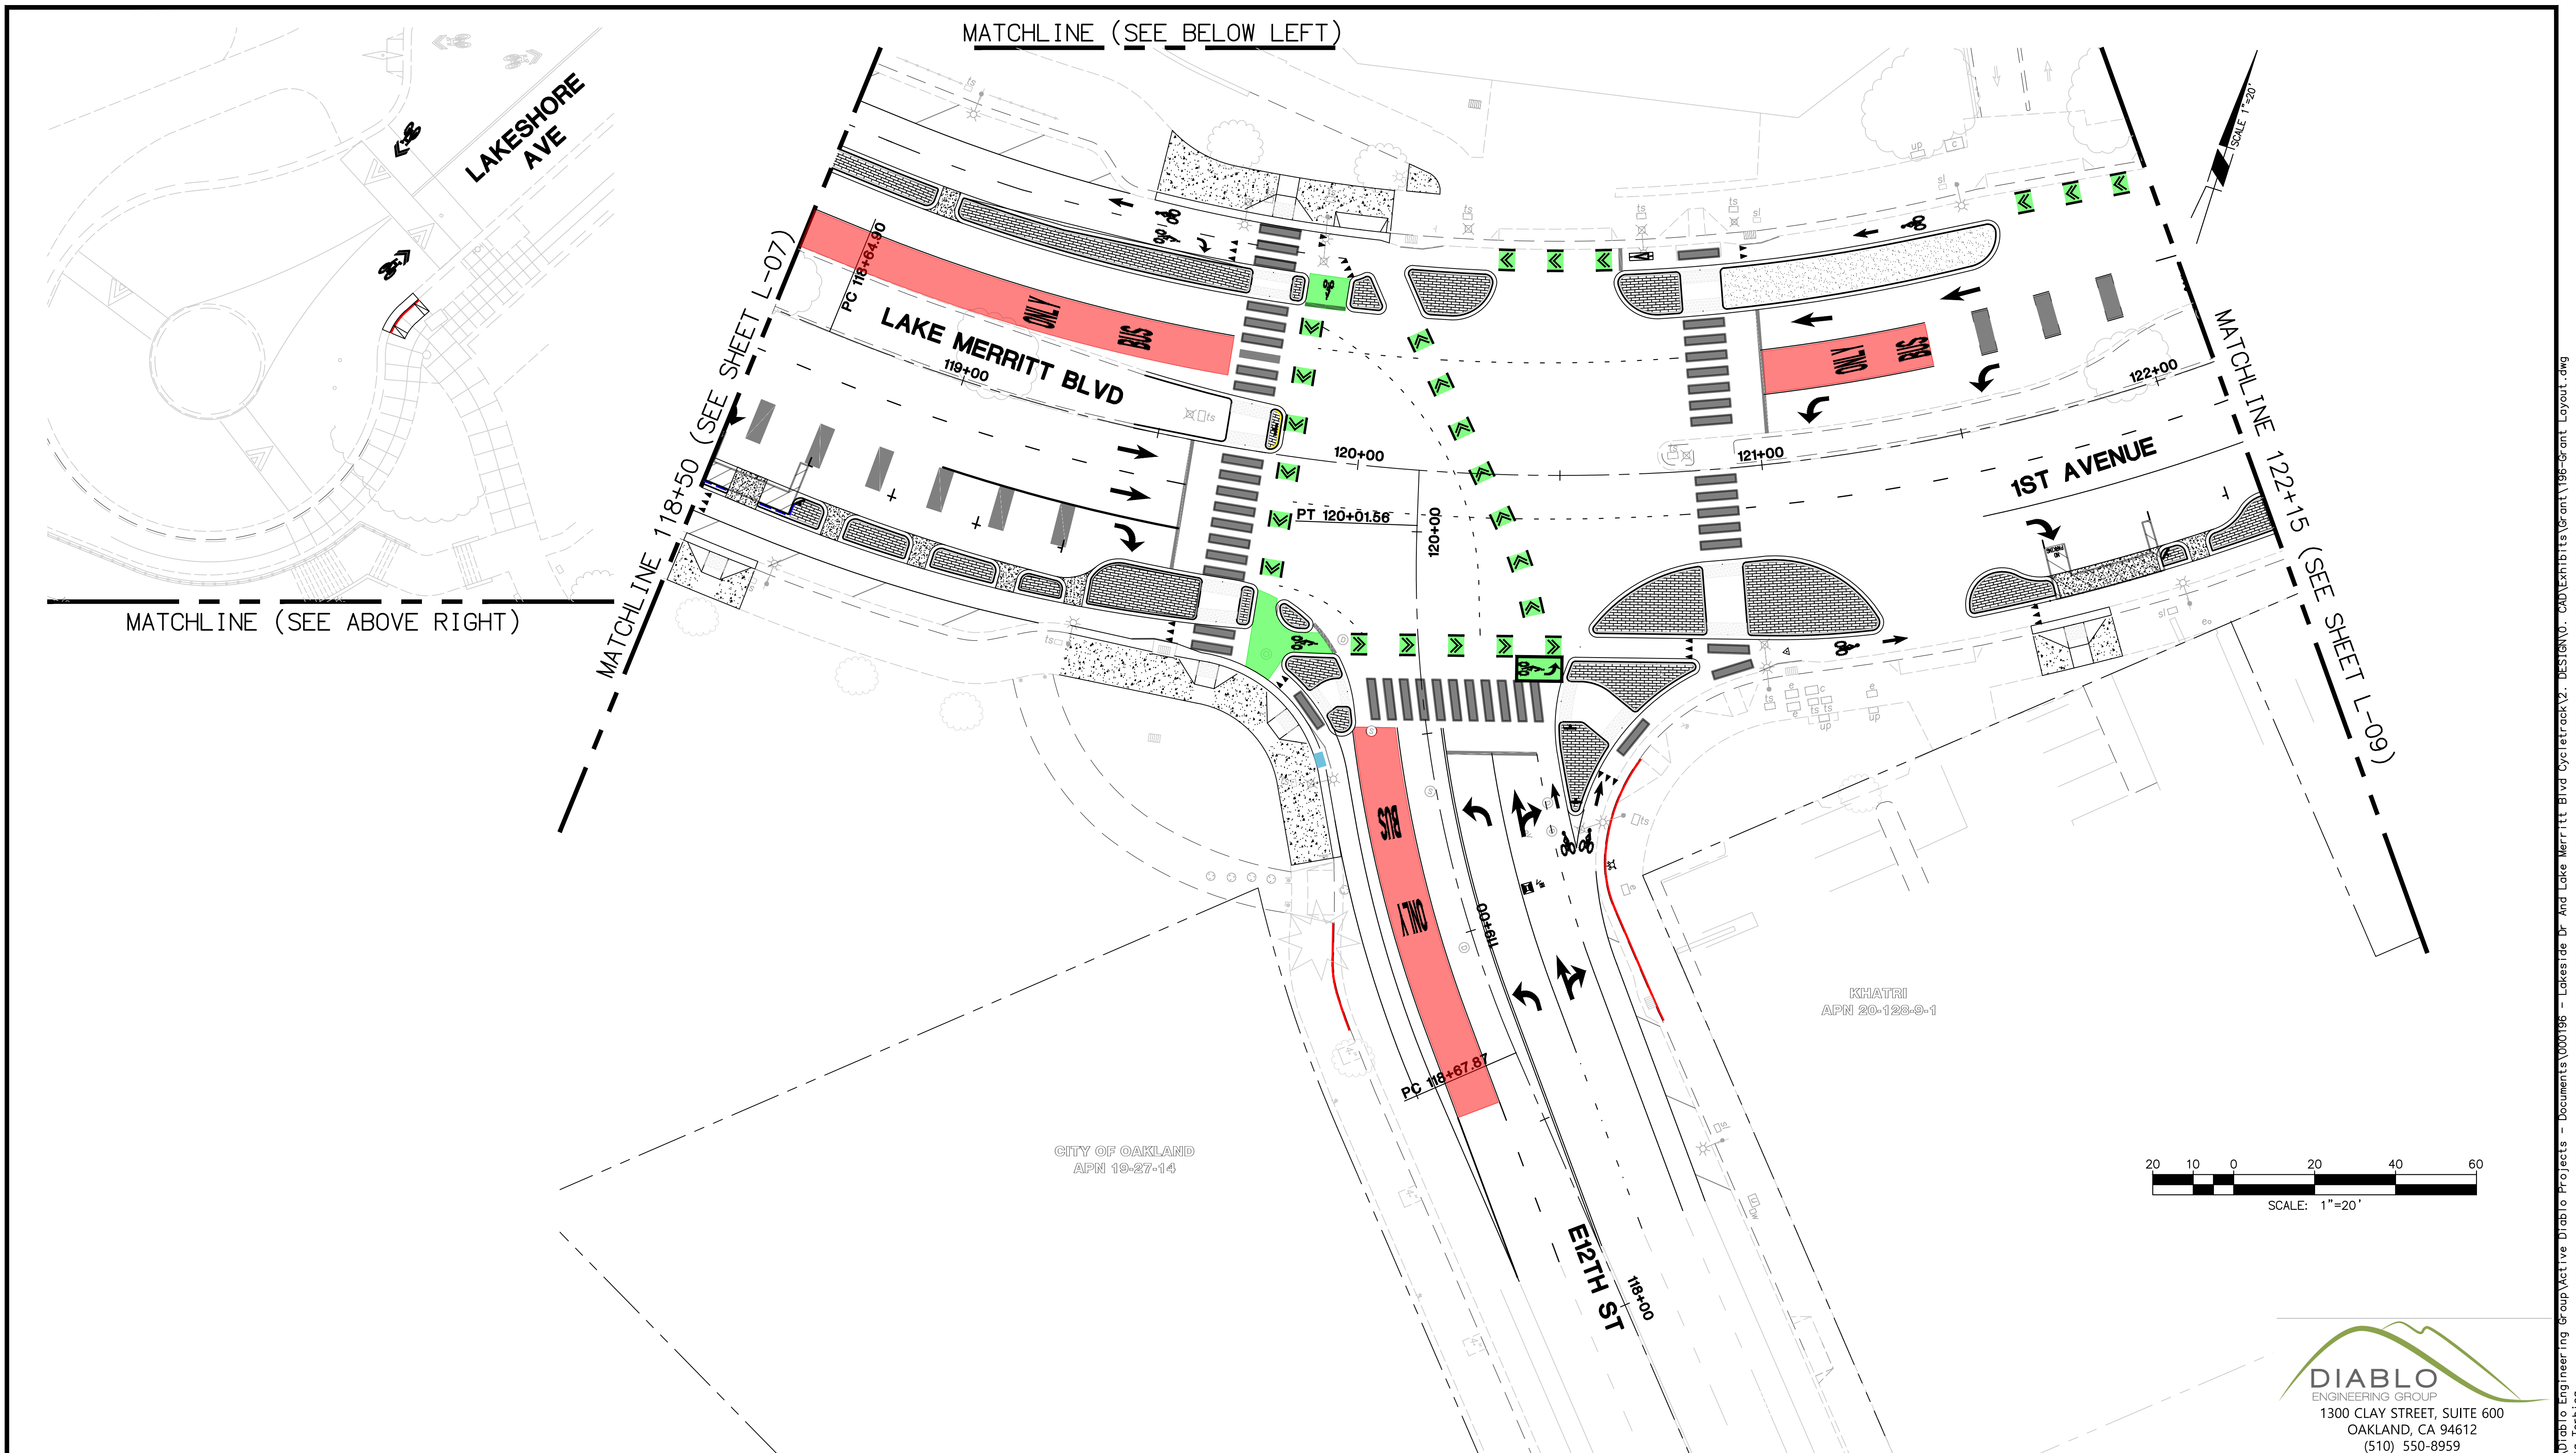

**LAKESIDE DRIVE/LAKE MERRITT BOULEVARD
COMPLETE STREETS PAVING**

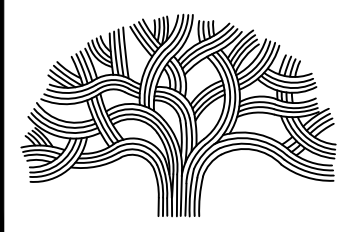

CITY OF OAKLAND
DEPARTMENT OF TRANSPORTATION
250 FRANK H. OGAWA PLAZA, SUITE 4314 * OAKLAND CA, 94612
(510) 238-3437 * FAX (510) 238-7227





CIVIL ENGINEER	NO.	DATE	BY	REFERENCE
JENNIFER HARMON				
RCE NO. C63909				
CHECKED BY JAH				
DESIGNED BY AT				
DRAWN BY AT				

LAYOUT PLAN
LAKE MERRITT BOULEVARD/1ST AVENUE
FROM STA 118+50 TO STA 122+15
E12TH STREET INTERSECTION



DIABLO
ENGINEERING GROUP
1300 CLAY STREET, SUITE 600
OAKLAND, CA 94612
(510) 550-8959
PROJECT NO.
1005314
SCALE: 1" = 20'
SHEET NO. **L-08**
DATE: 08/15/2022
8 OF 9

C:\Users\jahren\OneDrive\Desktop\Diablo Projects - Documents\1005314 - Lakeside Dr And Lake Merritt Blvd Cycletrack2 - DESIGN\0 - CAD\Exhibits\Grant\196-Grant_Layout.dwg
 8/15/2022 4:28 PM Aleksandra Torbica

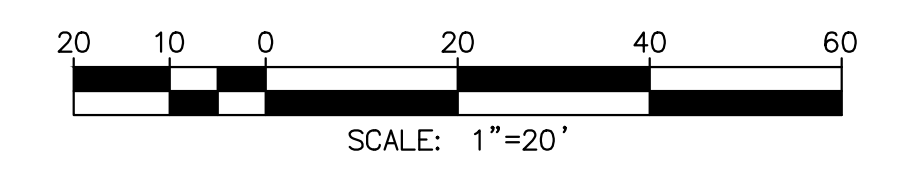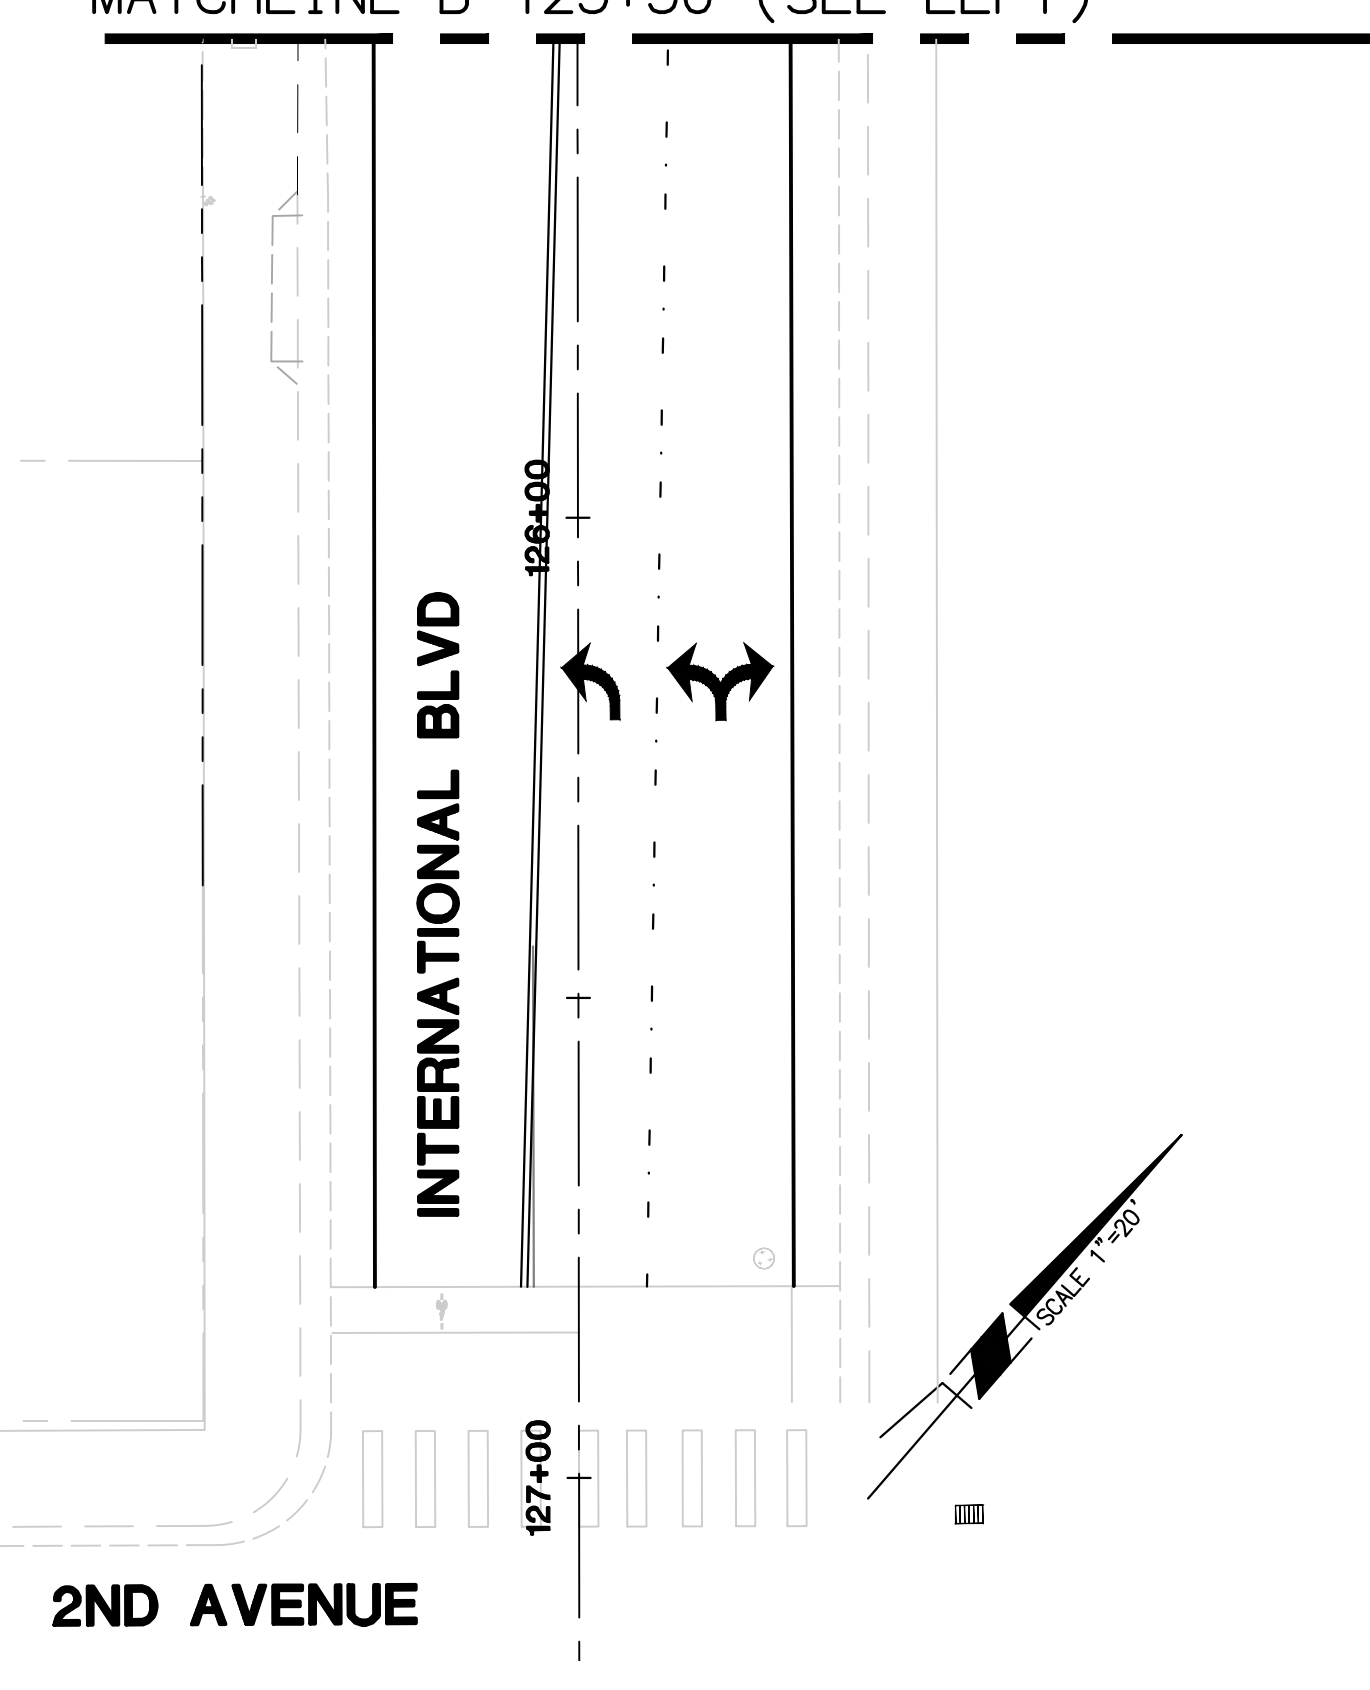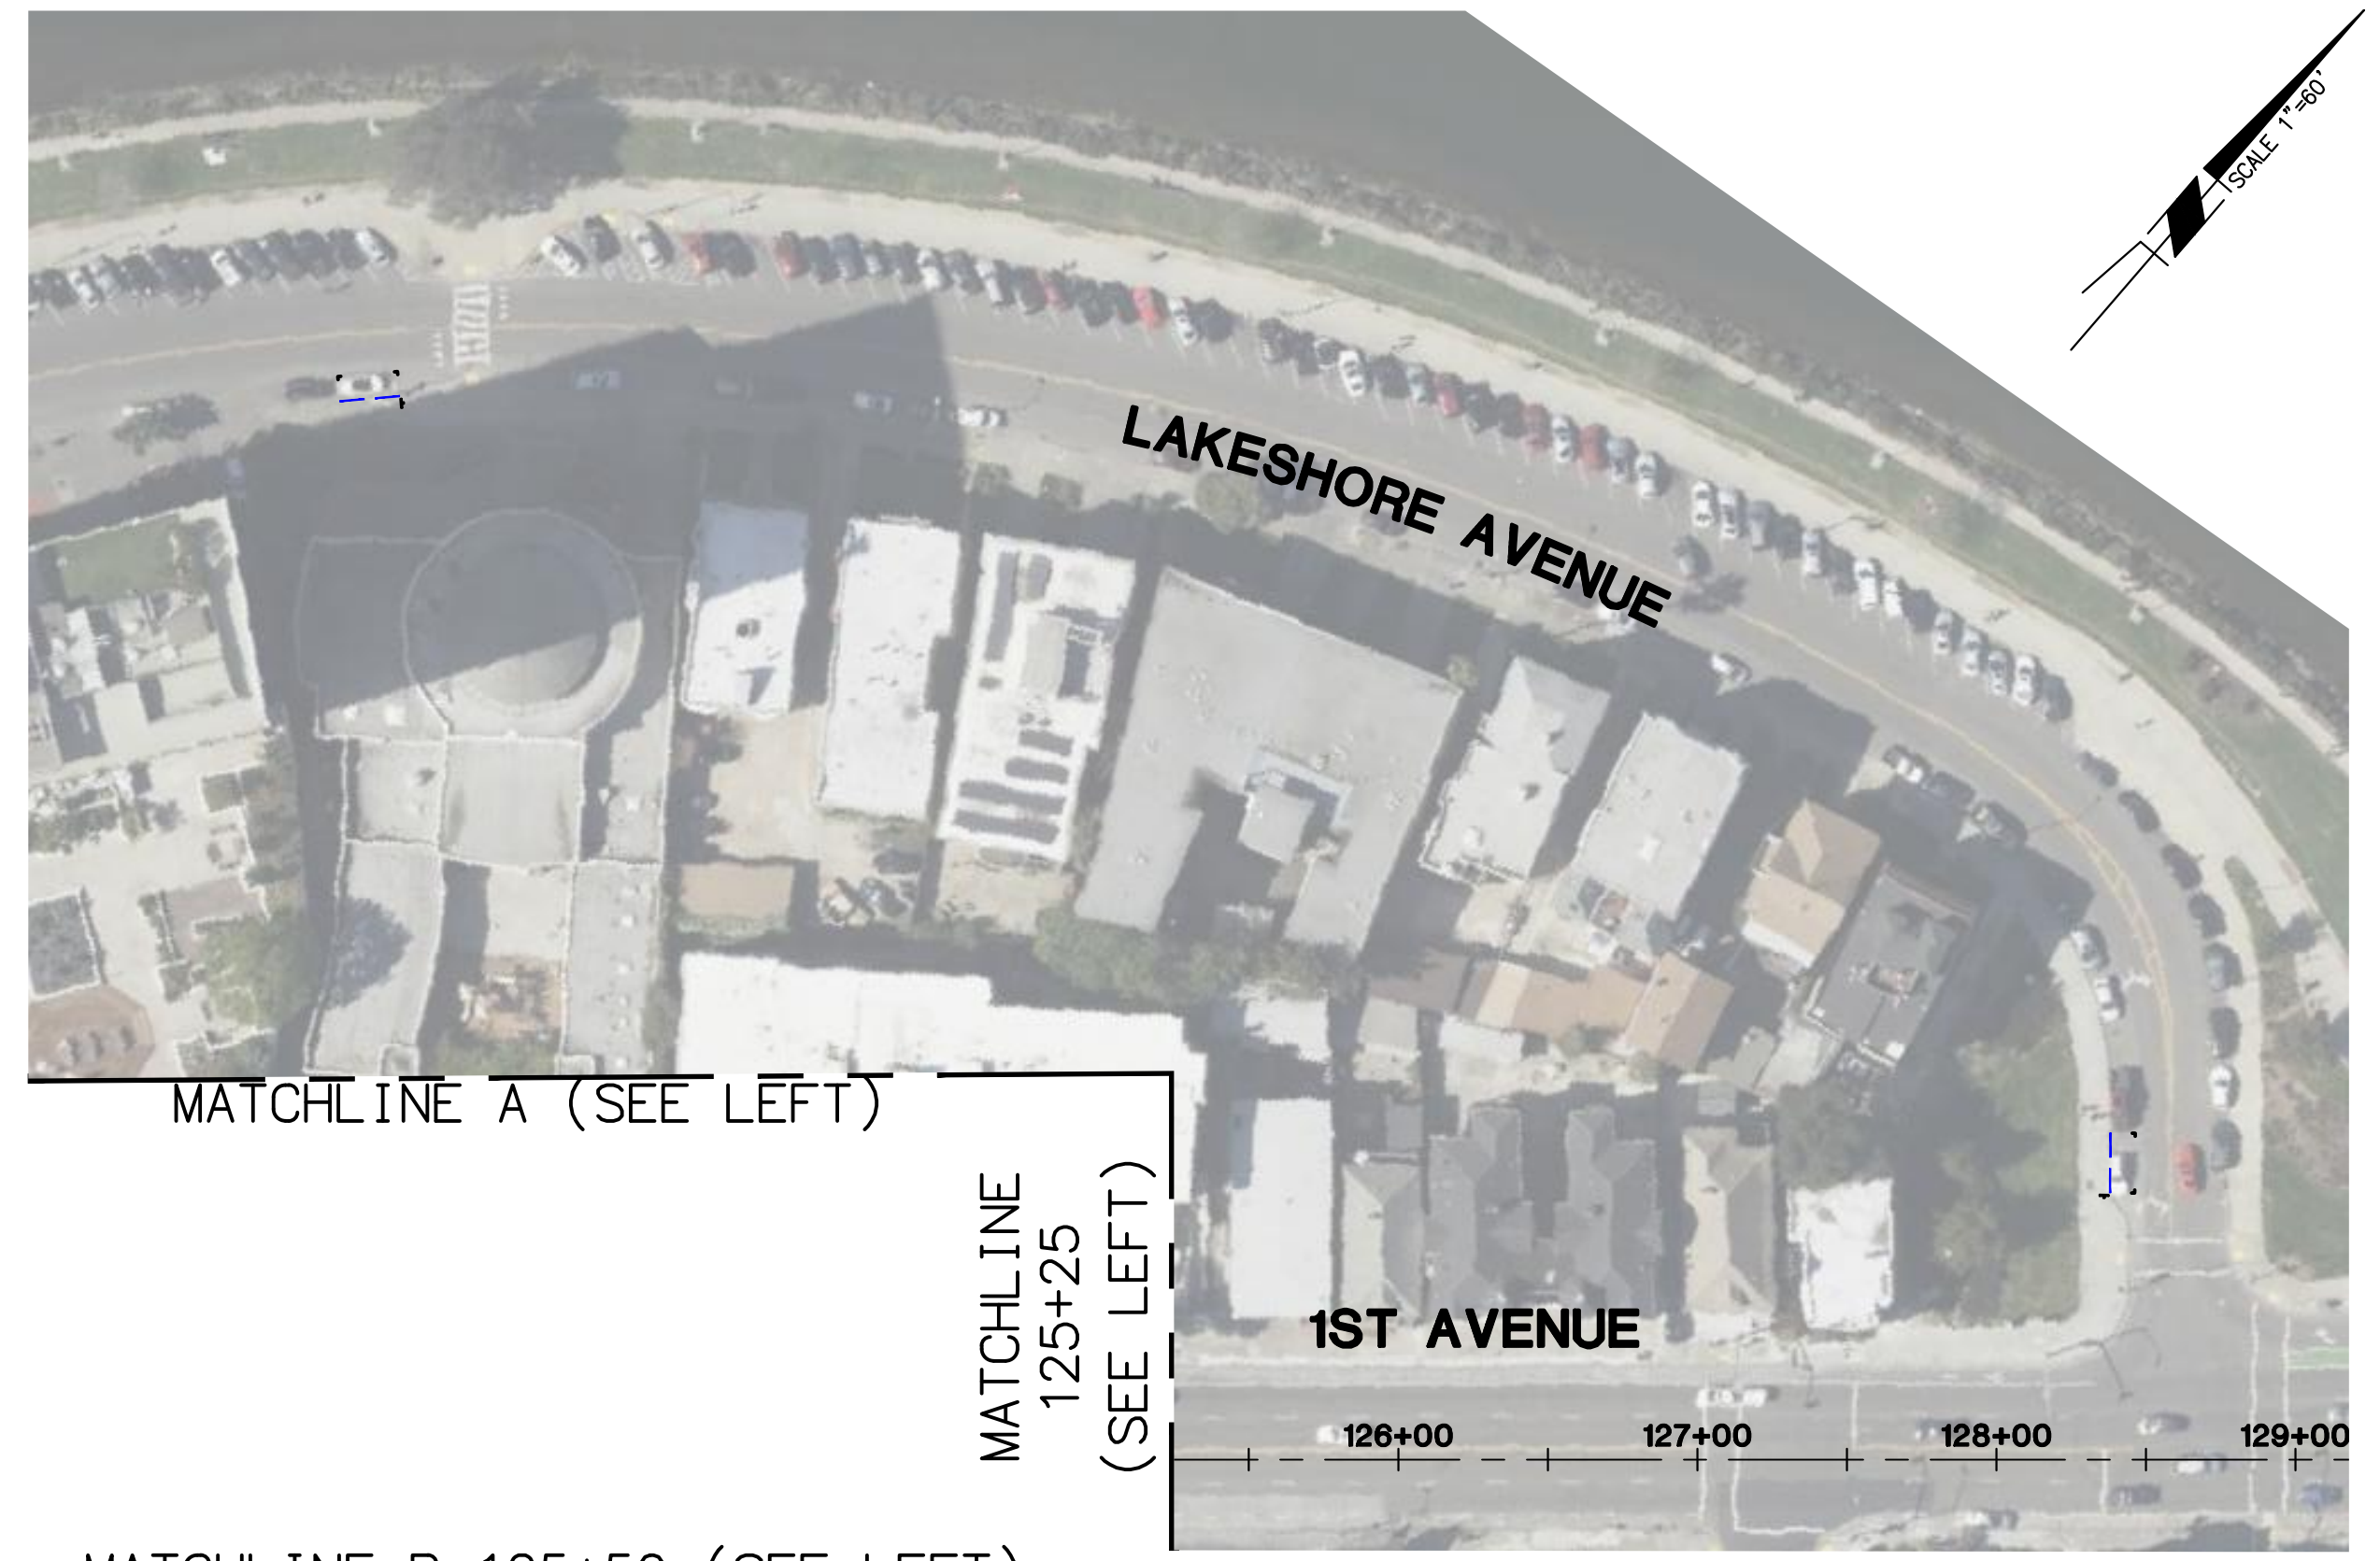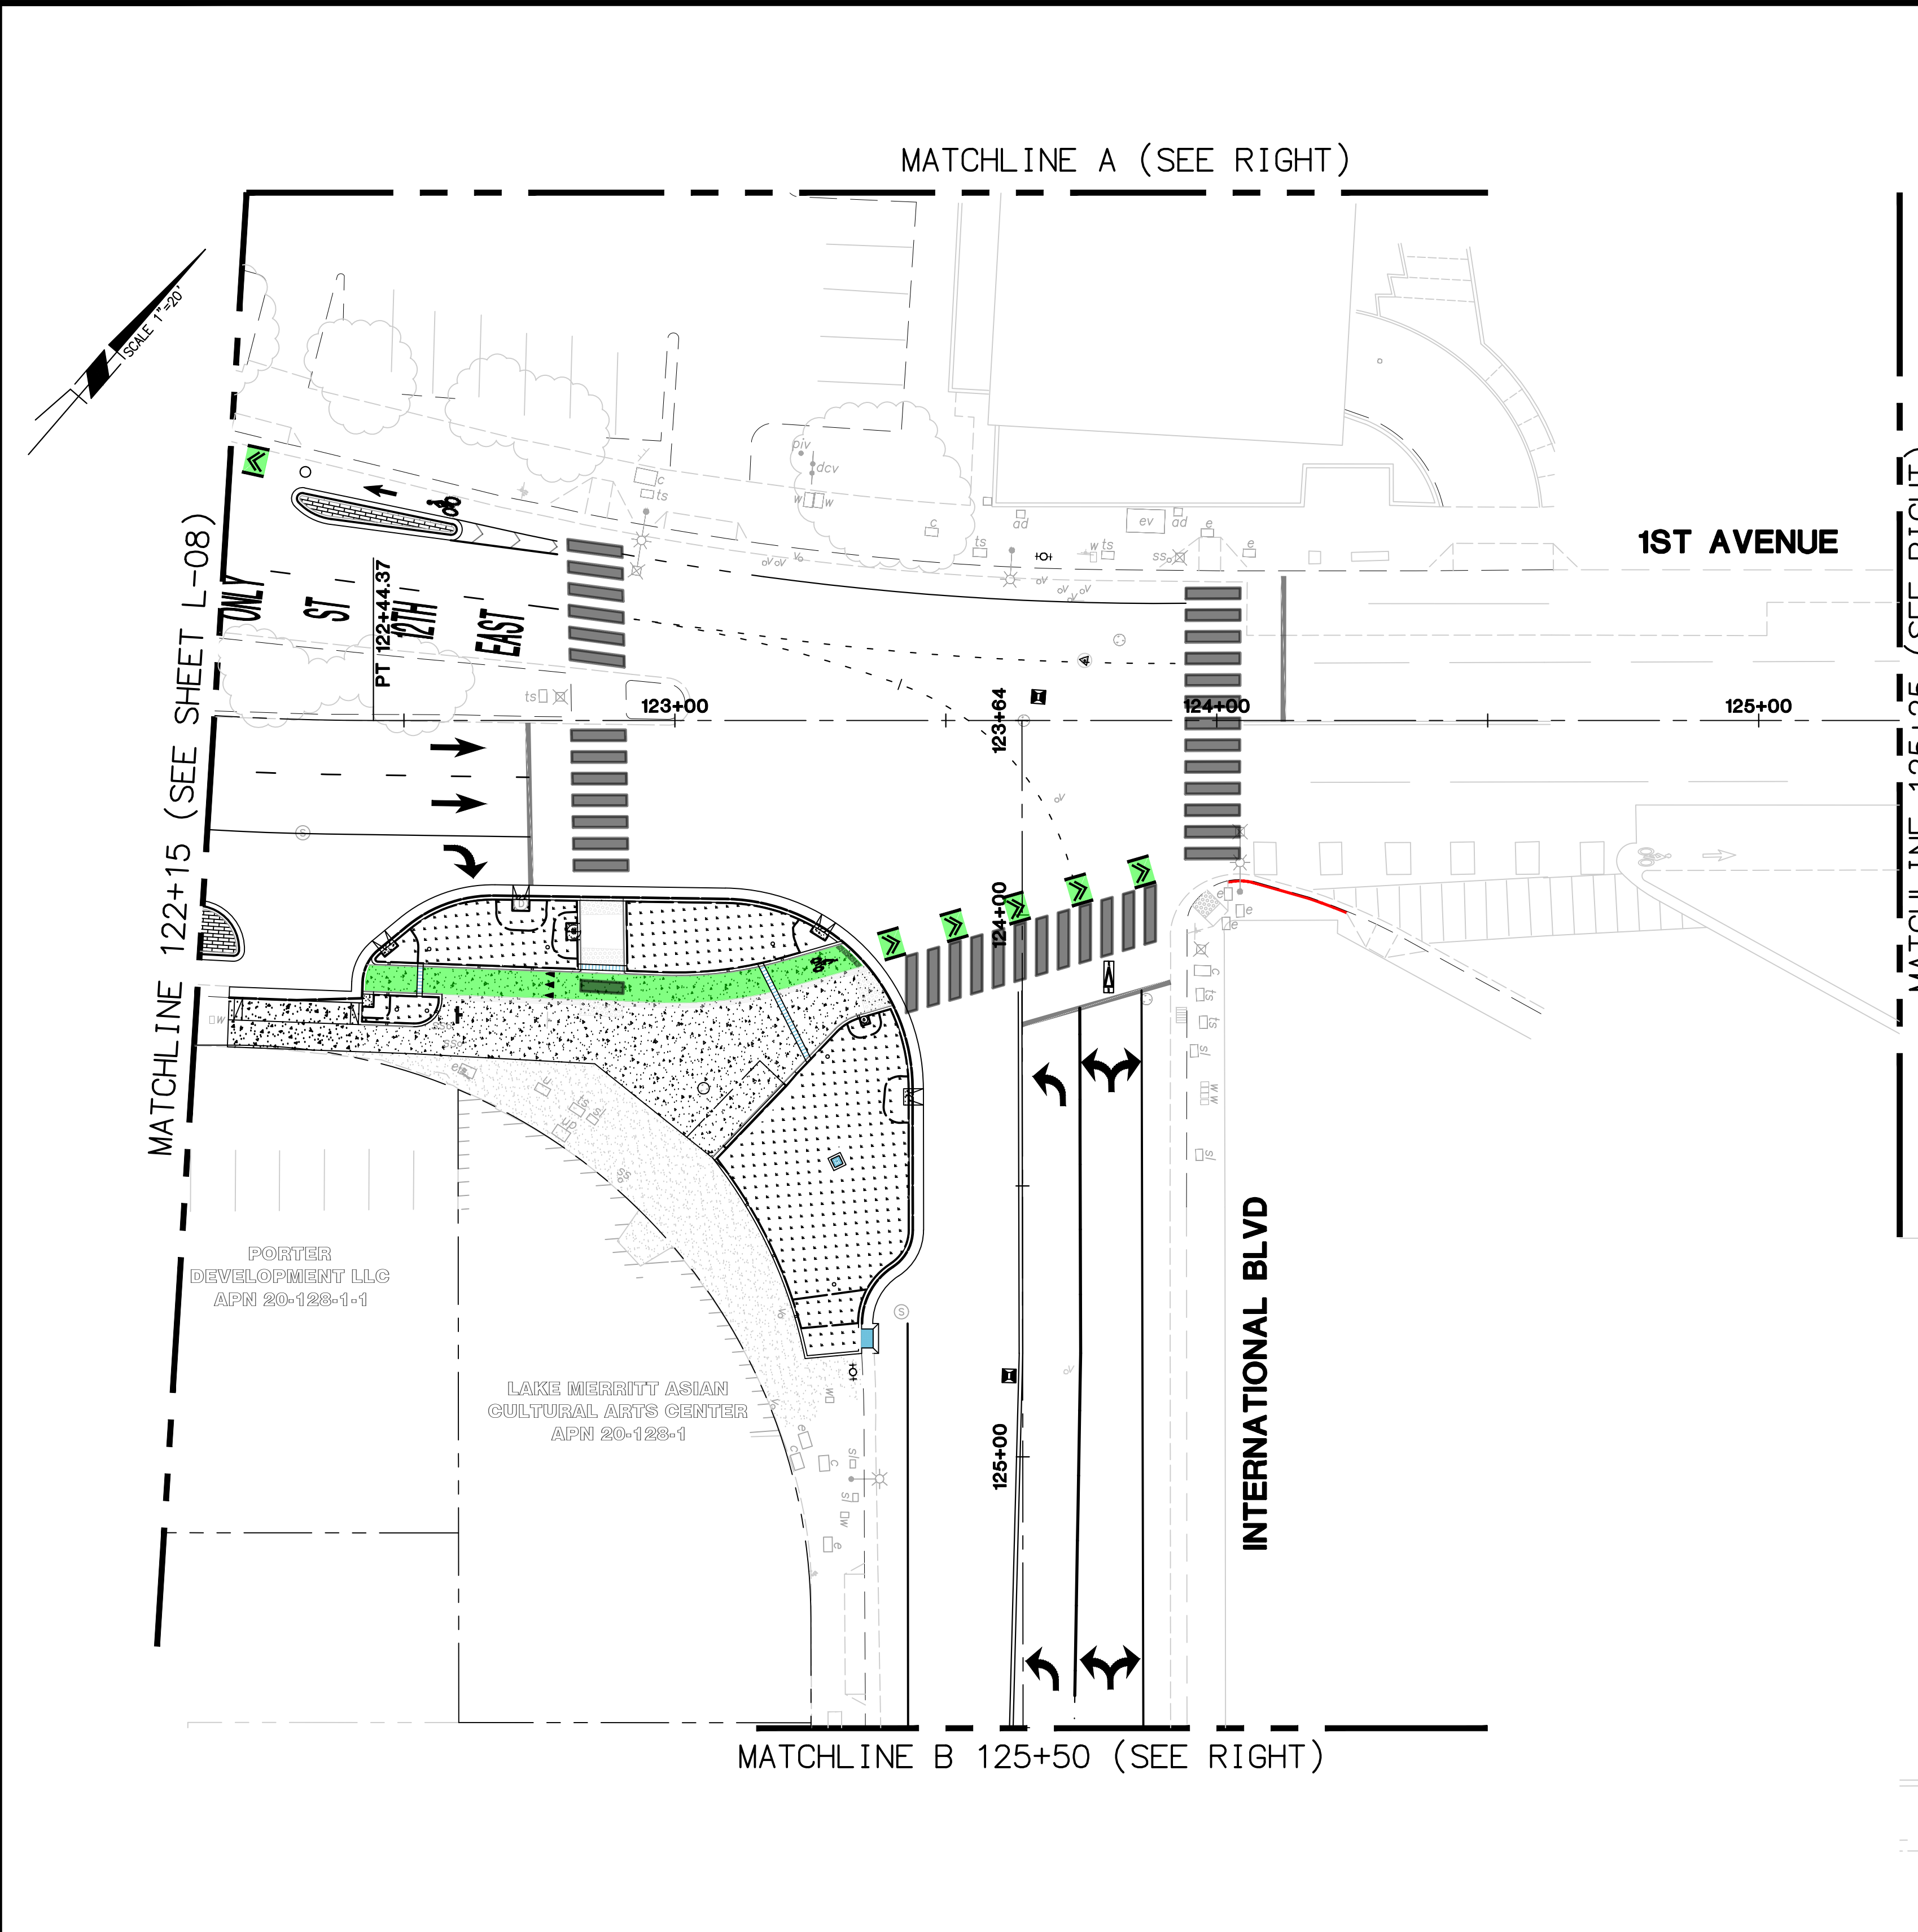

**LAKESIDE DRIVE/LAKE MERRITT BOULEVARD
COMPLETE STREETS PAVING**

CITY OF OAKLAND
DEPARTMENT OF TRANSPORTATION
250 FRANK H. OGAWA PLAZA, SUITE 4314 * OAKLAND CA, 94612
(510) 238-3437 * FAX (510) 238-7227

CIVIL ENGINEER	NO.	DATE	BY	REFERENCE
JENNIFER HARMON				
RCE NO. C63909				
CHECKED BY	JAH			
DESIGNED BY	AT			
DRAWN BY	AT			

LAYOUT PLAN
1ST AVENUE
FROM STA 122+15 TO INTERNATIONAL BLVD

PROJECT NO.
1005314

SCALE:
1" = 20'

DATE:
08/15/2022

SHEET NO.
L-09
9 OF 9

C:\Users\jalexandra\OneDrive\Desktop\Diablo Projects - Documents\100186 - Lakeside Dr And Lake Merritt Blvd Cyletrock2 - DESIGN\0 - CAD\Exhibits\Grant\196-Grant_Layout.dwg 8/15/2022 4:29 PM Aleksandra Torbica