


MATCHLINE A

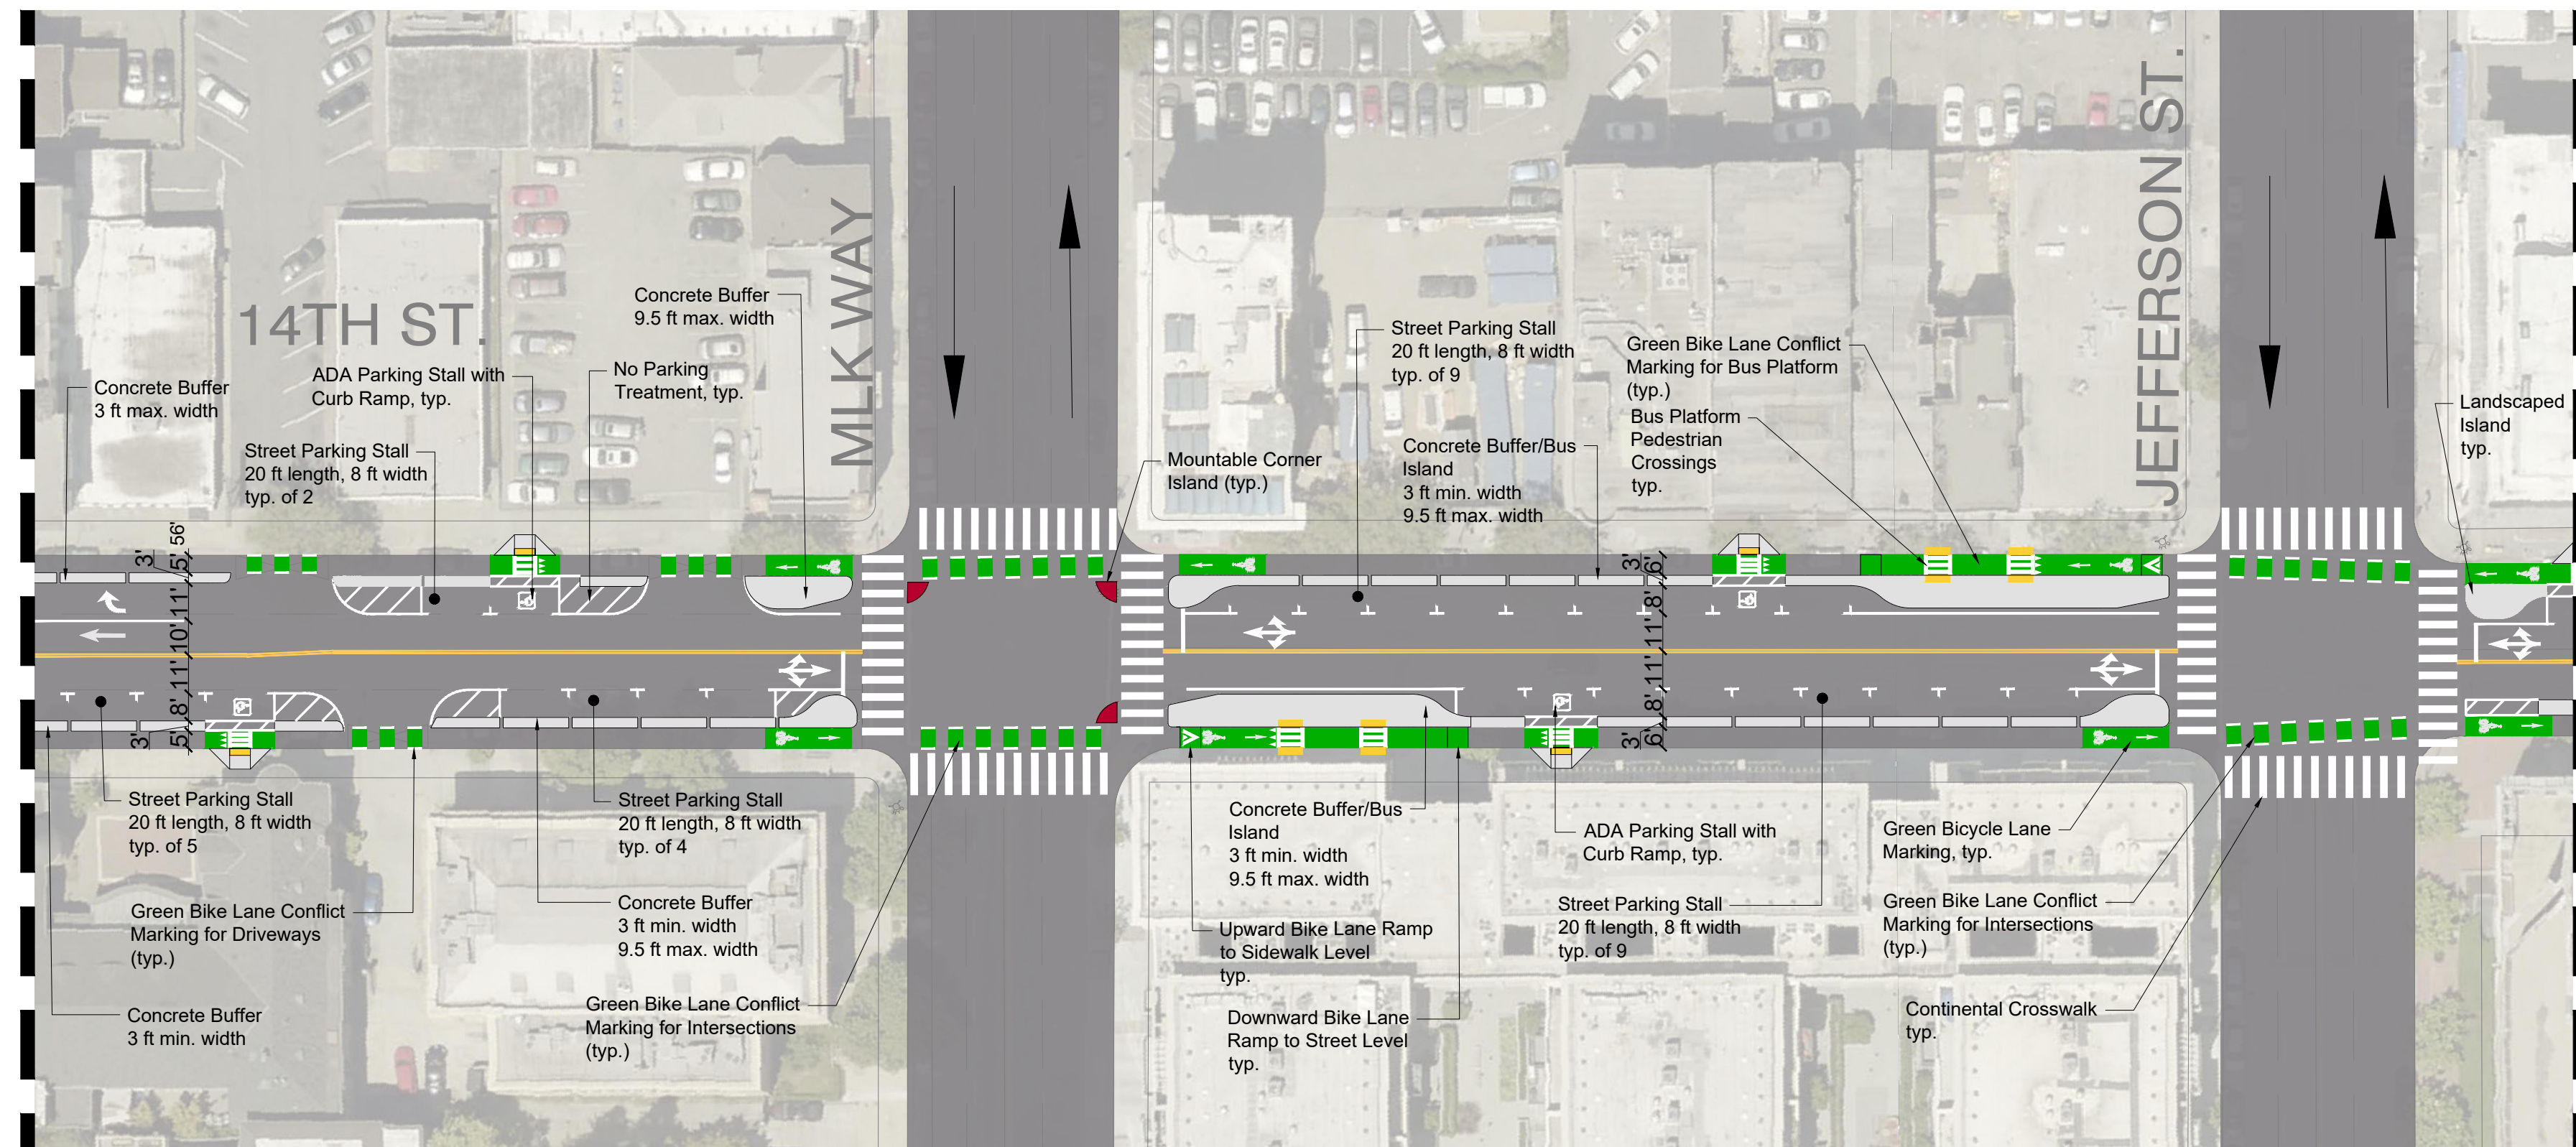

MATCHLINE A

MATCHLINE B

35% DESIGN SUBMISSION
PRELIMINARY - NOT FOR CONSTRUCTION



PROFESSIONAL CERTIFICATION
I HEREBY CERTIFY THAT THESE PLANS WERE PREPARED OR APPROVED BY ME, AND THAT I AM A DULY LICENSED PROFESSIONAL ENGINEER UNDER THE LAWS OF THE STATE OF [STATE].
LICENSE NO. _____
EXPIRATION DATE: _____

REUSE OF DOCUMENTS					
ALL DRAWINGS ARE INSTRUMENTS OF PROFESSIONAL SERVICE FOR THIS PROJECT. REUSE OR ALTERATION IS AT THE USER'S SOLE RISK.					
DSGN	AL/KL				
DR	AL				
CHK	KL				
APVD		NO.	DATE	REVISION	BY APVD



TOOLE DESIGN

1635 BROADWAY, SUITE 200
OAKLAND, CA 94612
PHONE: 510.298.0740
FAX: 301.927.2800
www.tooledesign.com

14TH STREET
SAFE ROUTES IN THE CITY
CITY OF OAKLAND, CA

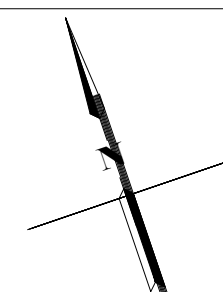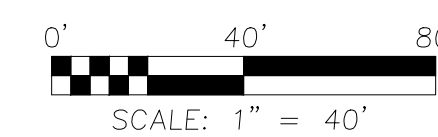

PROJECT NO.	XXXX
DATE	05/08/2019
DRAWING NO.	XXXX
SHEET NO.	1 of 3

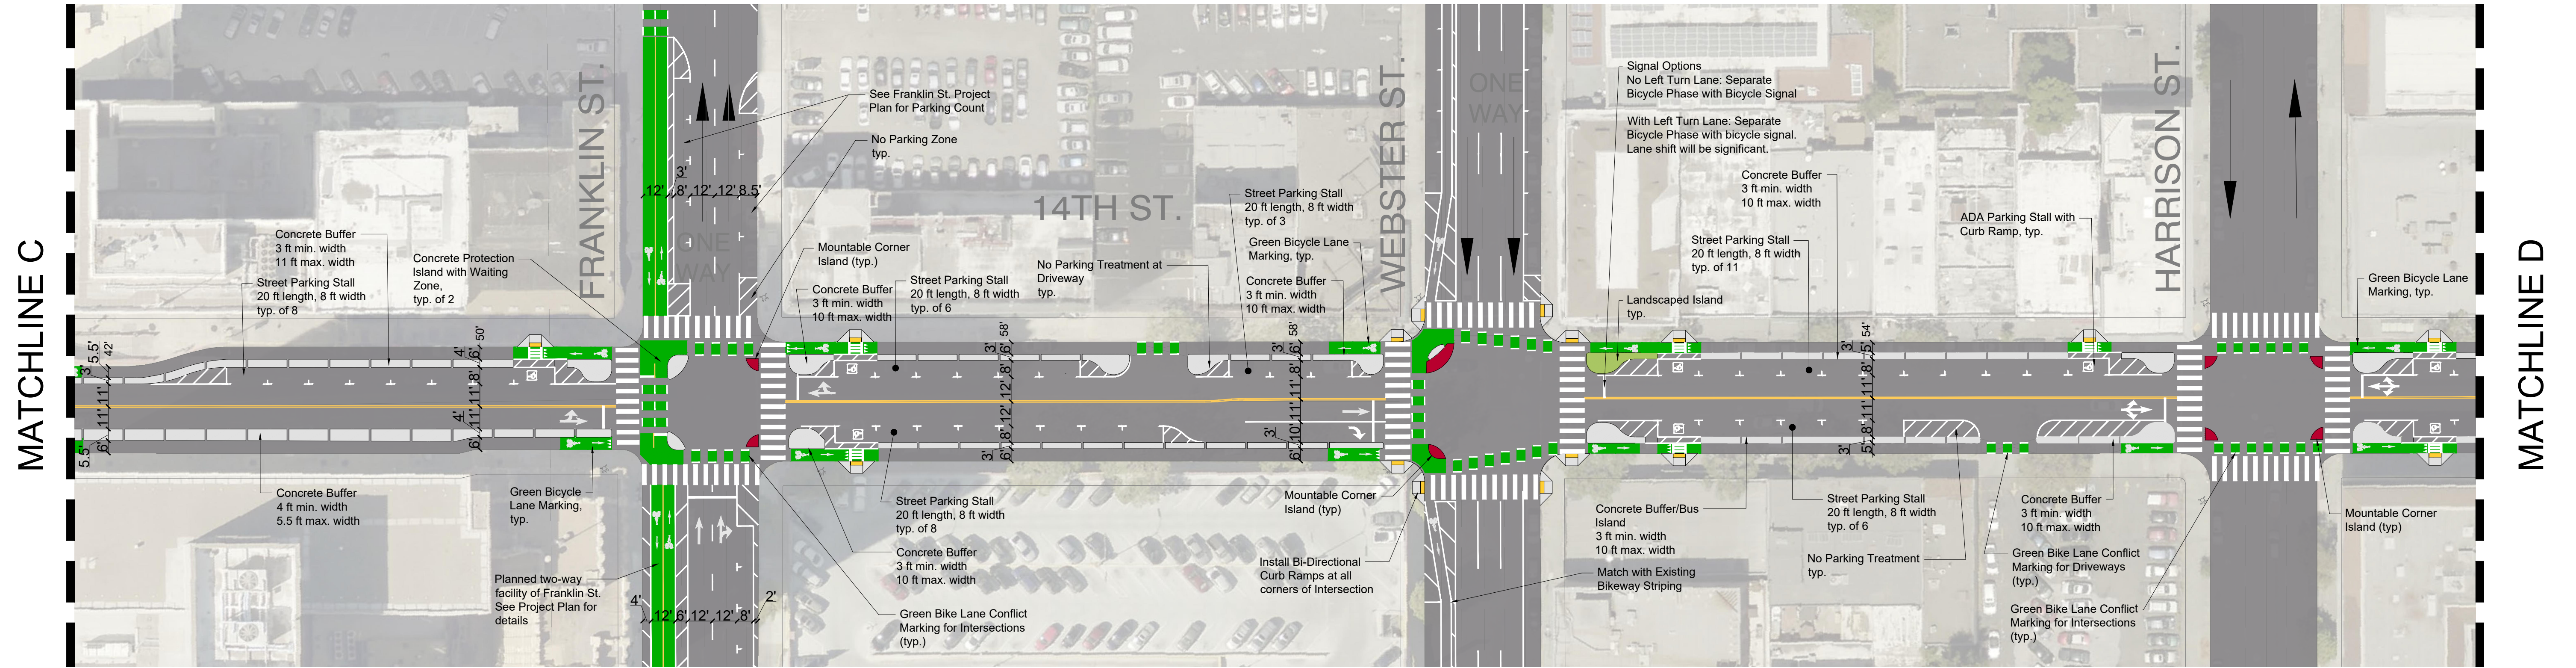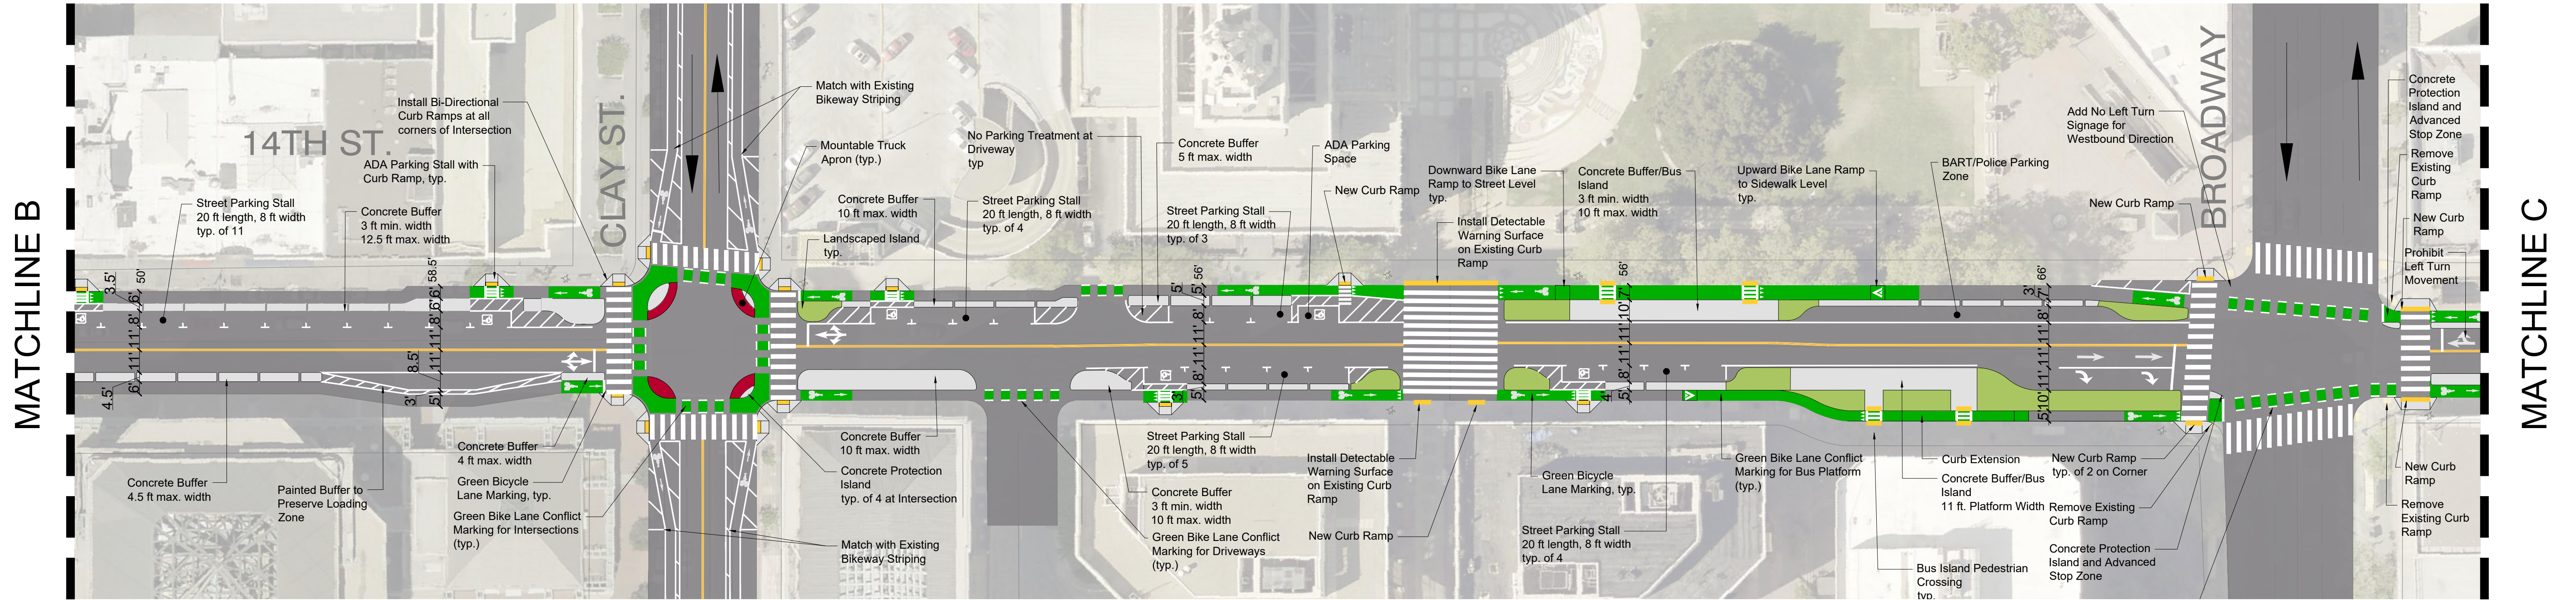

35% DESIGN SUBMISSION
PRELIMINARY - NOT FOR CONSTRUCTION

PROFESSIONAL CERTIFICATION
I HEREBY CERTIFY THAT THESE PLANS WERE PREPARED OR APPROVED BY ME, AND THAT I AM A DULY LICENSED PROFESSIONAL ENGINEER UNDER THE LAWS OF THE STATE OF [STATE].
LICENSE NO. _____
EXPIRATION DATE: _____


REUSE OF DOCUMENTS
ALL DRAWINGS ARE INSTRUMENTS OF PROFESSIONAL SERVICE FOR THIS PROJECT. REUSE OR ALTERATION IS AT THE USER'S SOLE RISK.

DSGN	AL/KL				
DR	AL				
CHK	KL				
APVD		NO.	DATE	REVISION	BY APVD

TOOLE DESIGN


1635 BROADWAY, SUITE 200
OAKLAND, CA 94612
PHONE: 510.298.0740
FAX: 301.927.2800
www.tooledesign.com

**14TH STREET
SAFE ROUTES IN THE CITY**
CITY OF OAKLAND, CA

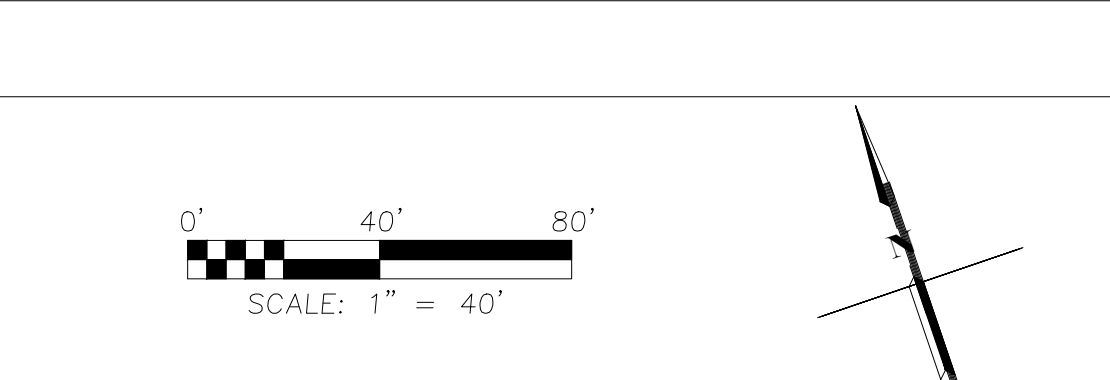


PROJECT NO.	XXXX
DATE	05/08/2019
DRAWING NO.	XXXX
SHEET NO.	2 of 3

MATCHLINE D

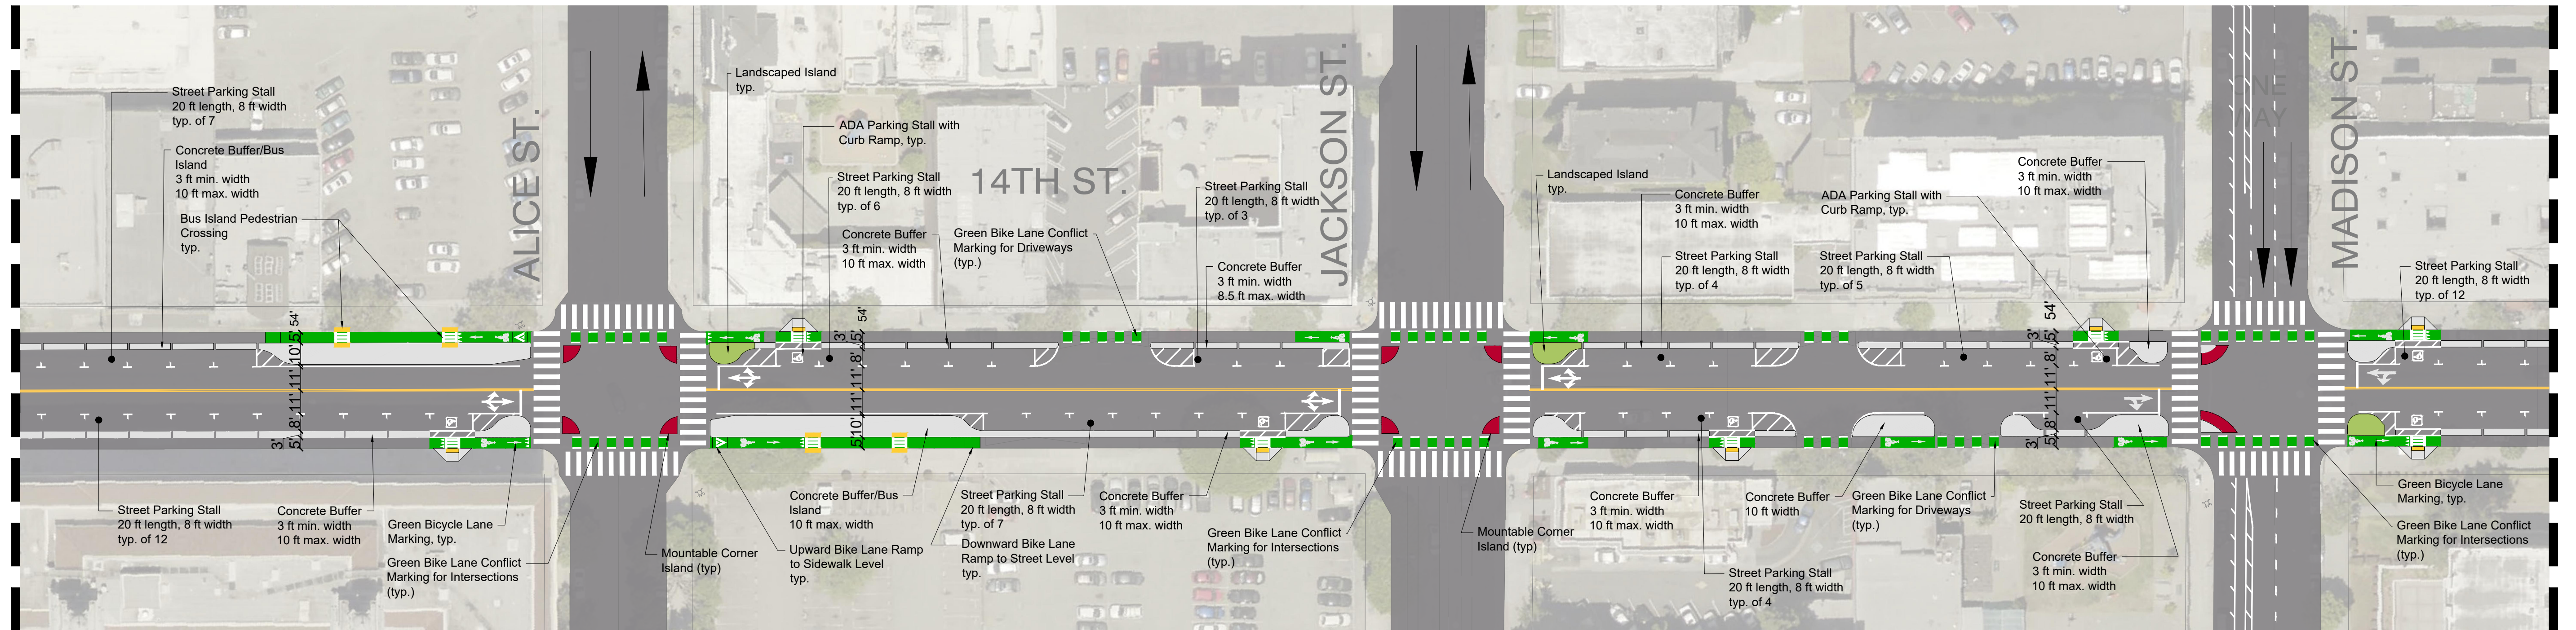

MATCHLINE E

MATCHLINE E

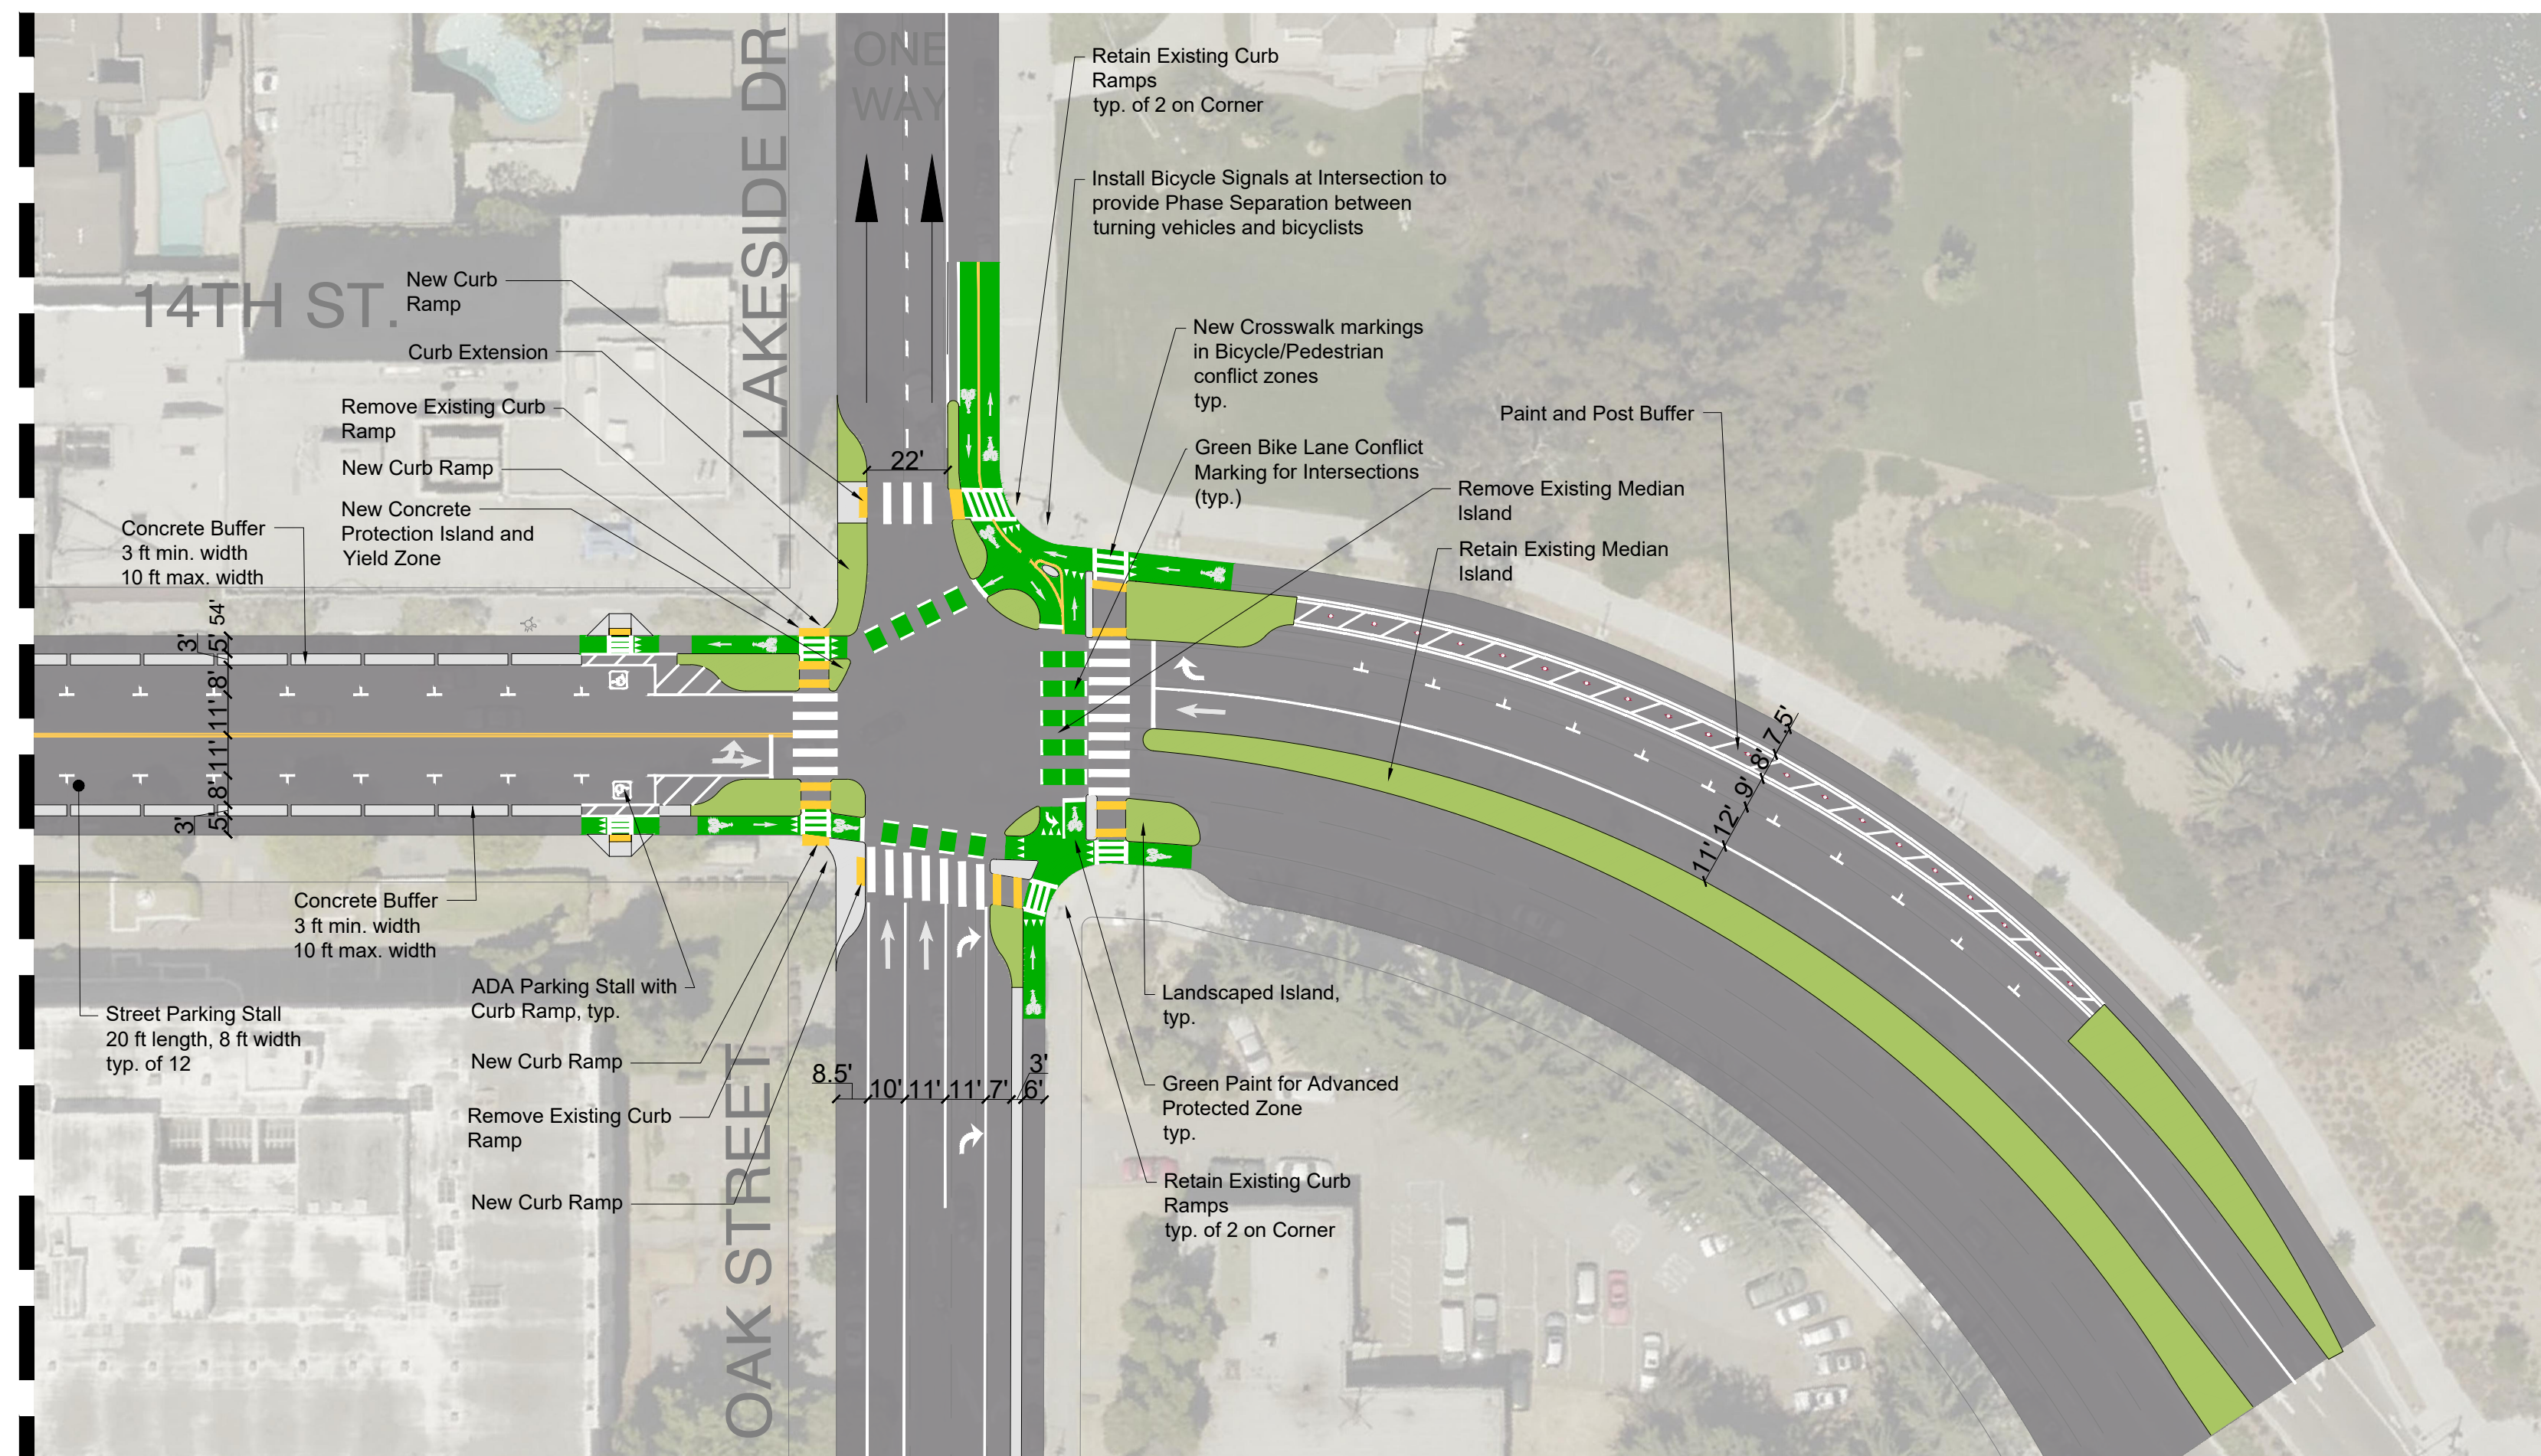

35% DESIGN SUBMISSION
PRELIMINARY - NOT FOR CONSTRUCTION

PROFESSIONAL CERTIFICATION

I HEREBY CERTIFY THAT THESE PLANS WERE PREPARED OR APPROVED BY ME, AND THAT I AM A DULY LICENSED PROFESSIONAL ENGINEER UNDER THE LAWS OF THE STATE OF [STATE].
 LICENSE NO. _____
 EXPIRATION DATE: _____


REUSE OF DOCUMENTS
 ALL DRAWINGS ARE INSTRUMENTS OF PROFESSIONAL SERVICE FOR THIS PROJECT. REUSE OR ALTERATION IS AT THE USER'S SOLE RISK.

DSGN	AL/KL				
DR	AL				
CHK	KL				
APVD		NO.	DATE	REVISION	BY APVD

TOOLE DESIGN

1635 BROADWAY, SUITE 200
 OAKLAND, CA 94612
 PHONE: 510.298.0740
 FAX: 301.927.2800
 www.tooledesign.com

**14TH STREET
 SAFE ROUTES IN THE CITY**
 CITY OF OAKLAND, CA

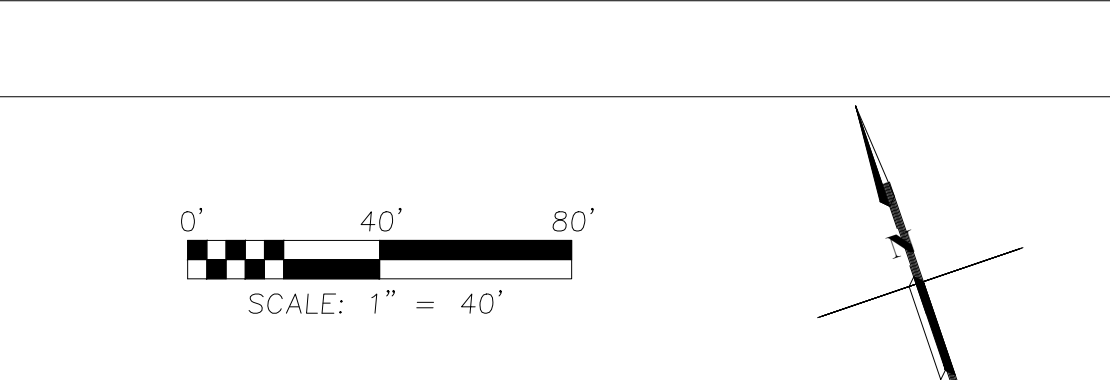

PROJECT NO.	XXXX
DATE	05/08/2019
DRAWING NO.	XXXX
SHEET NO.	3 of 3