








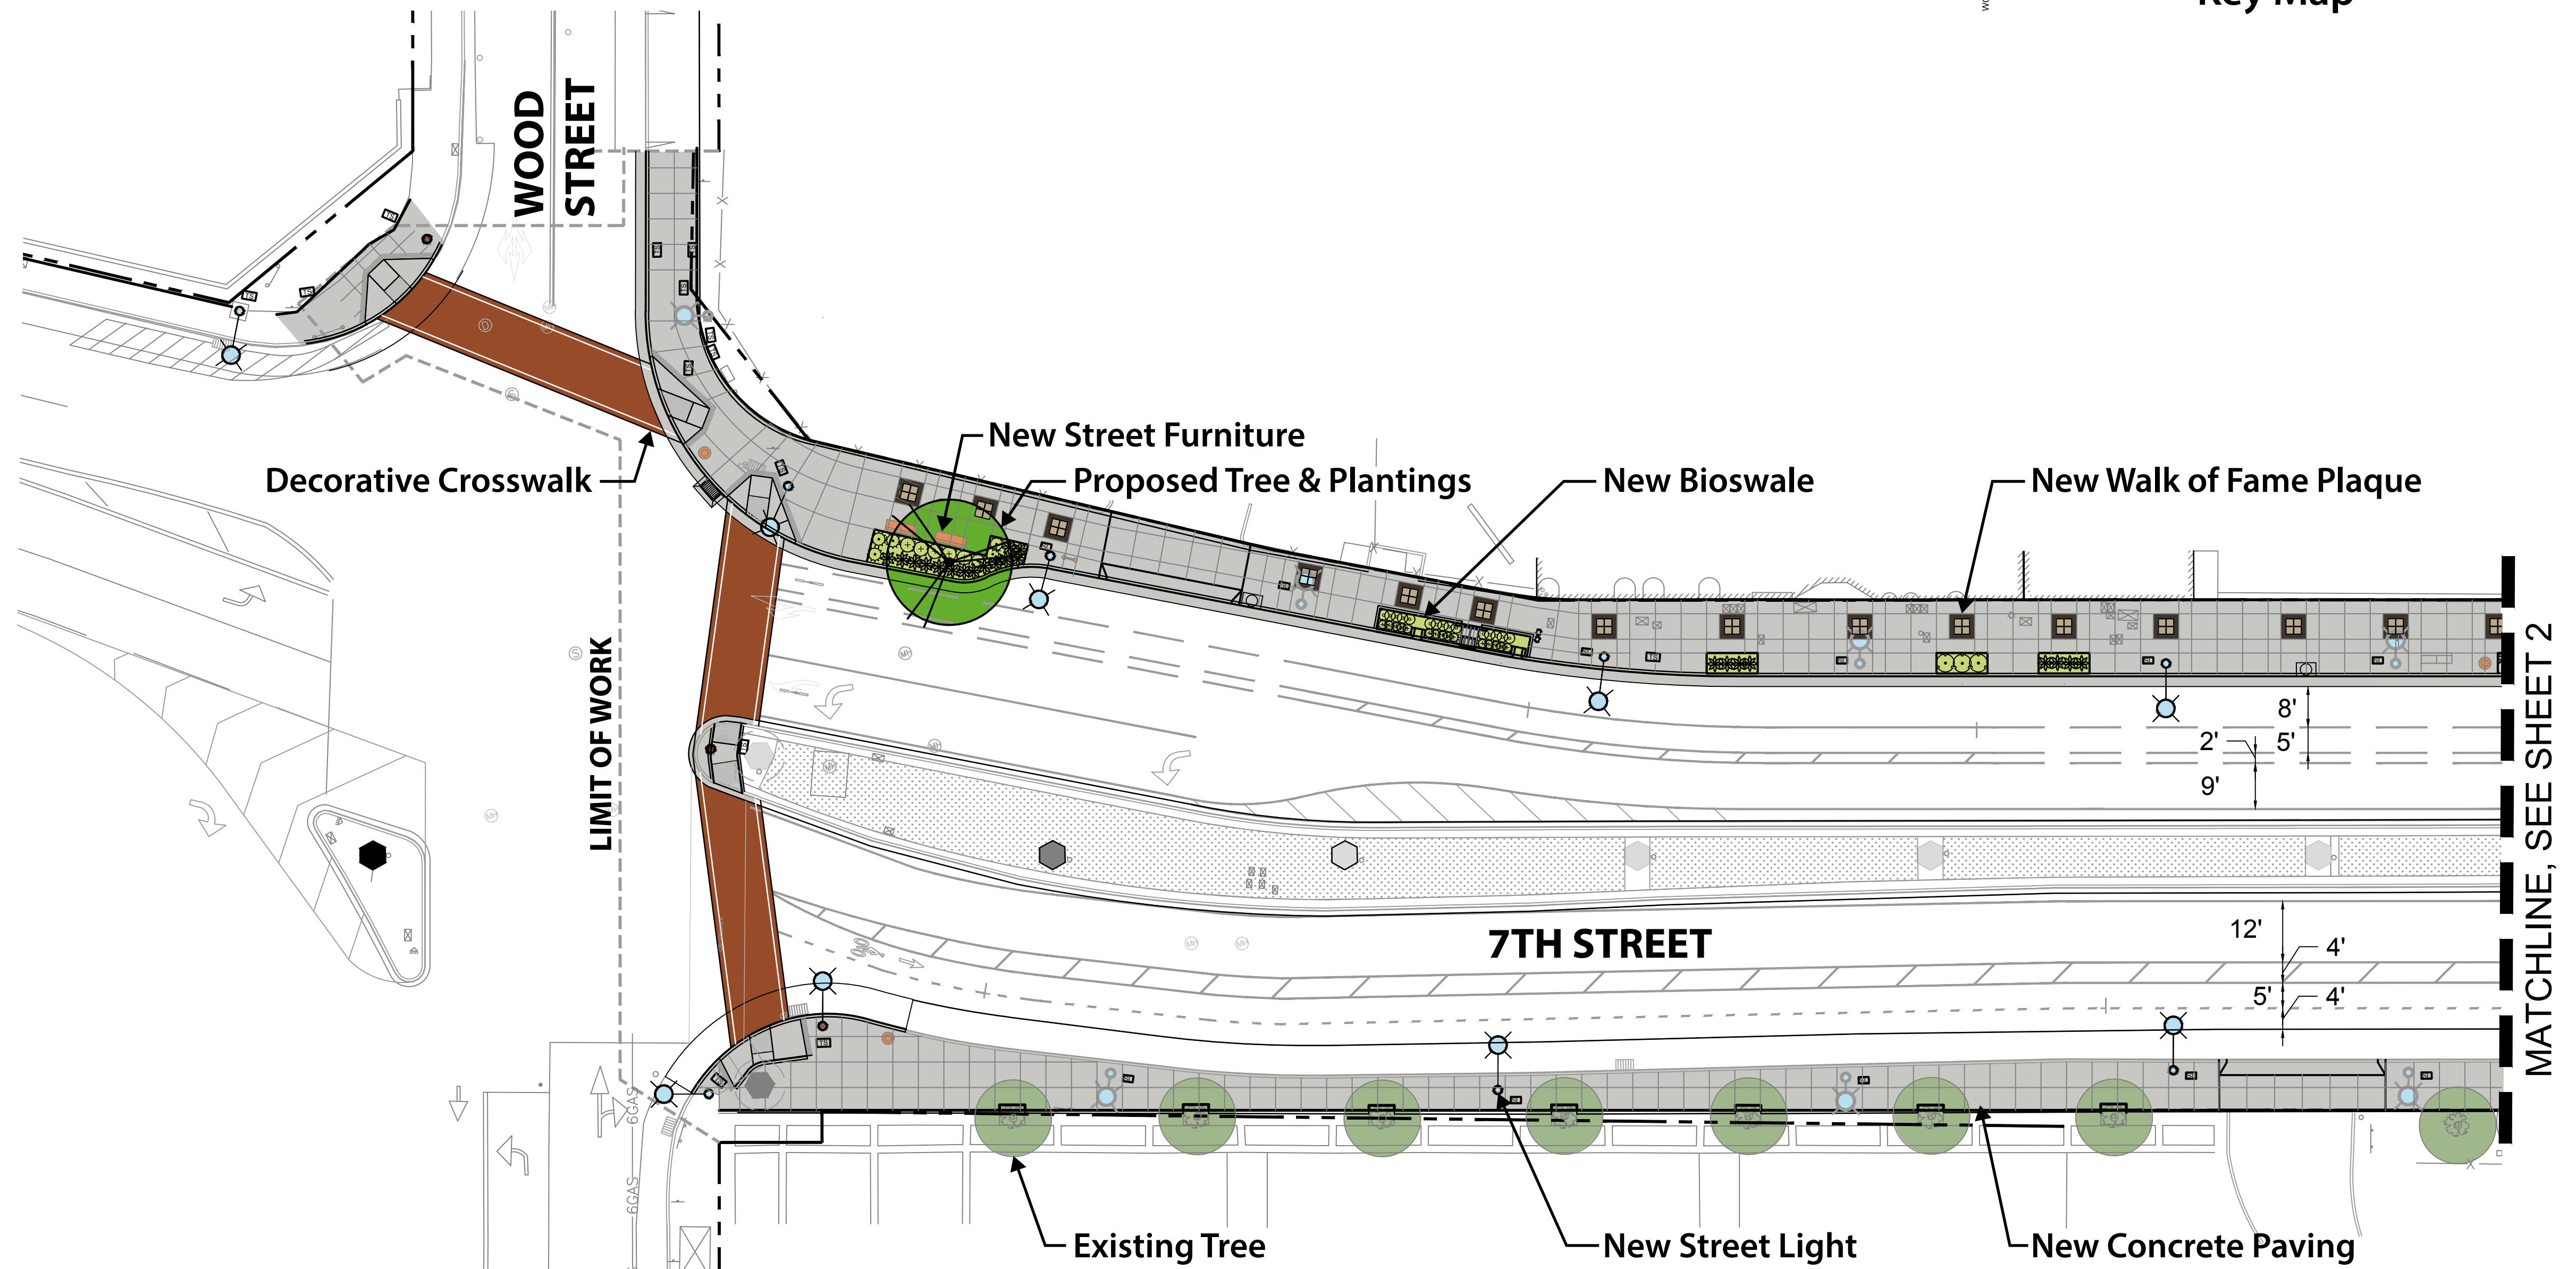
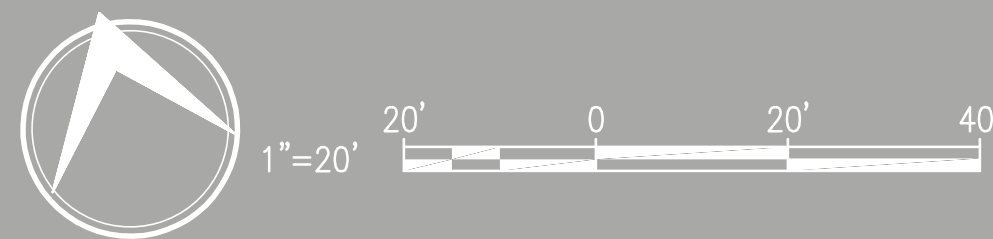



LEGEND

-  New Concrete Paving
-  Decorative Crosswalk
-  New Trees & Plantings
-  Existing Trees
-  New Street Lighting
-  Crossing Signal
-  Walk of Fame Plaque
-  New Street Furniture
-  BART Column




7th Street WOTV Streetscape Phase II



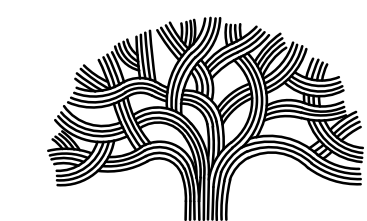



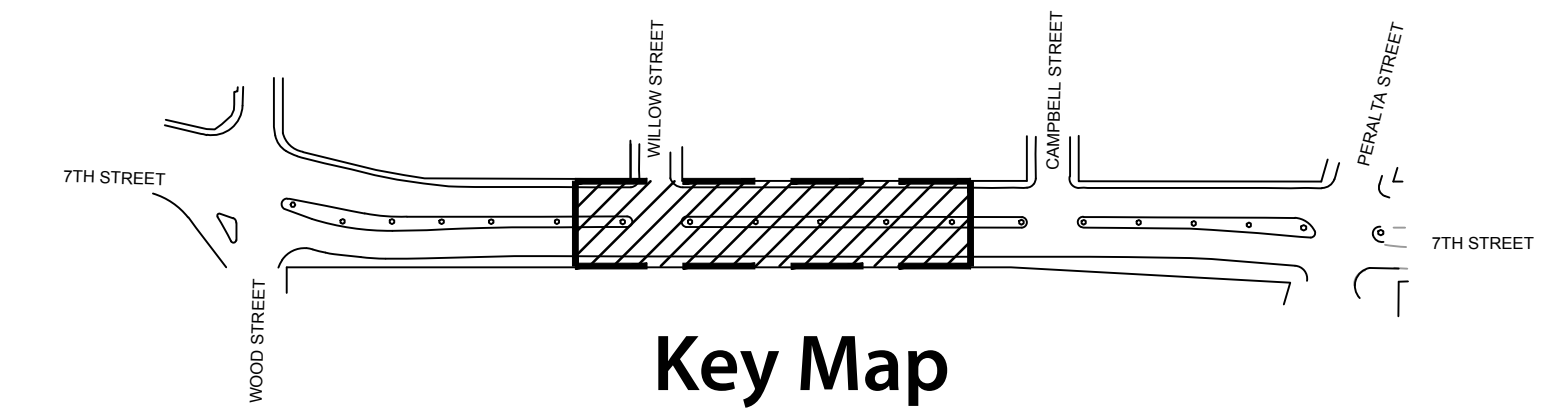


SHEET
1





CITY OF OAKLAND
DEPARTMENT OF TRANSPORTATION
250 FRANK H. OGAWA PLAZA, SUITE 4314 • OAKLAND, CA, 94612
(510) 238-3437 • FAX (510) 238-7227




LEGEND

-  New Concrete Paving
-  Decorative Crosswalk
-  New Trees & Plantings
-  Existing Trees
-  New Street Lighting
-  Crossing Signal
-  Walk of Fame Plaque
-  New Street Furniture
-  BART Column

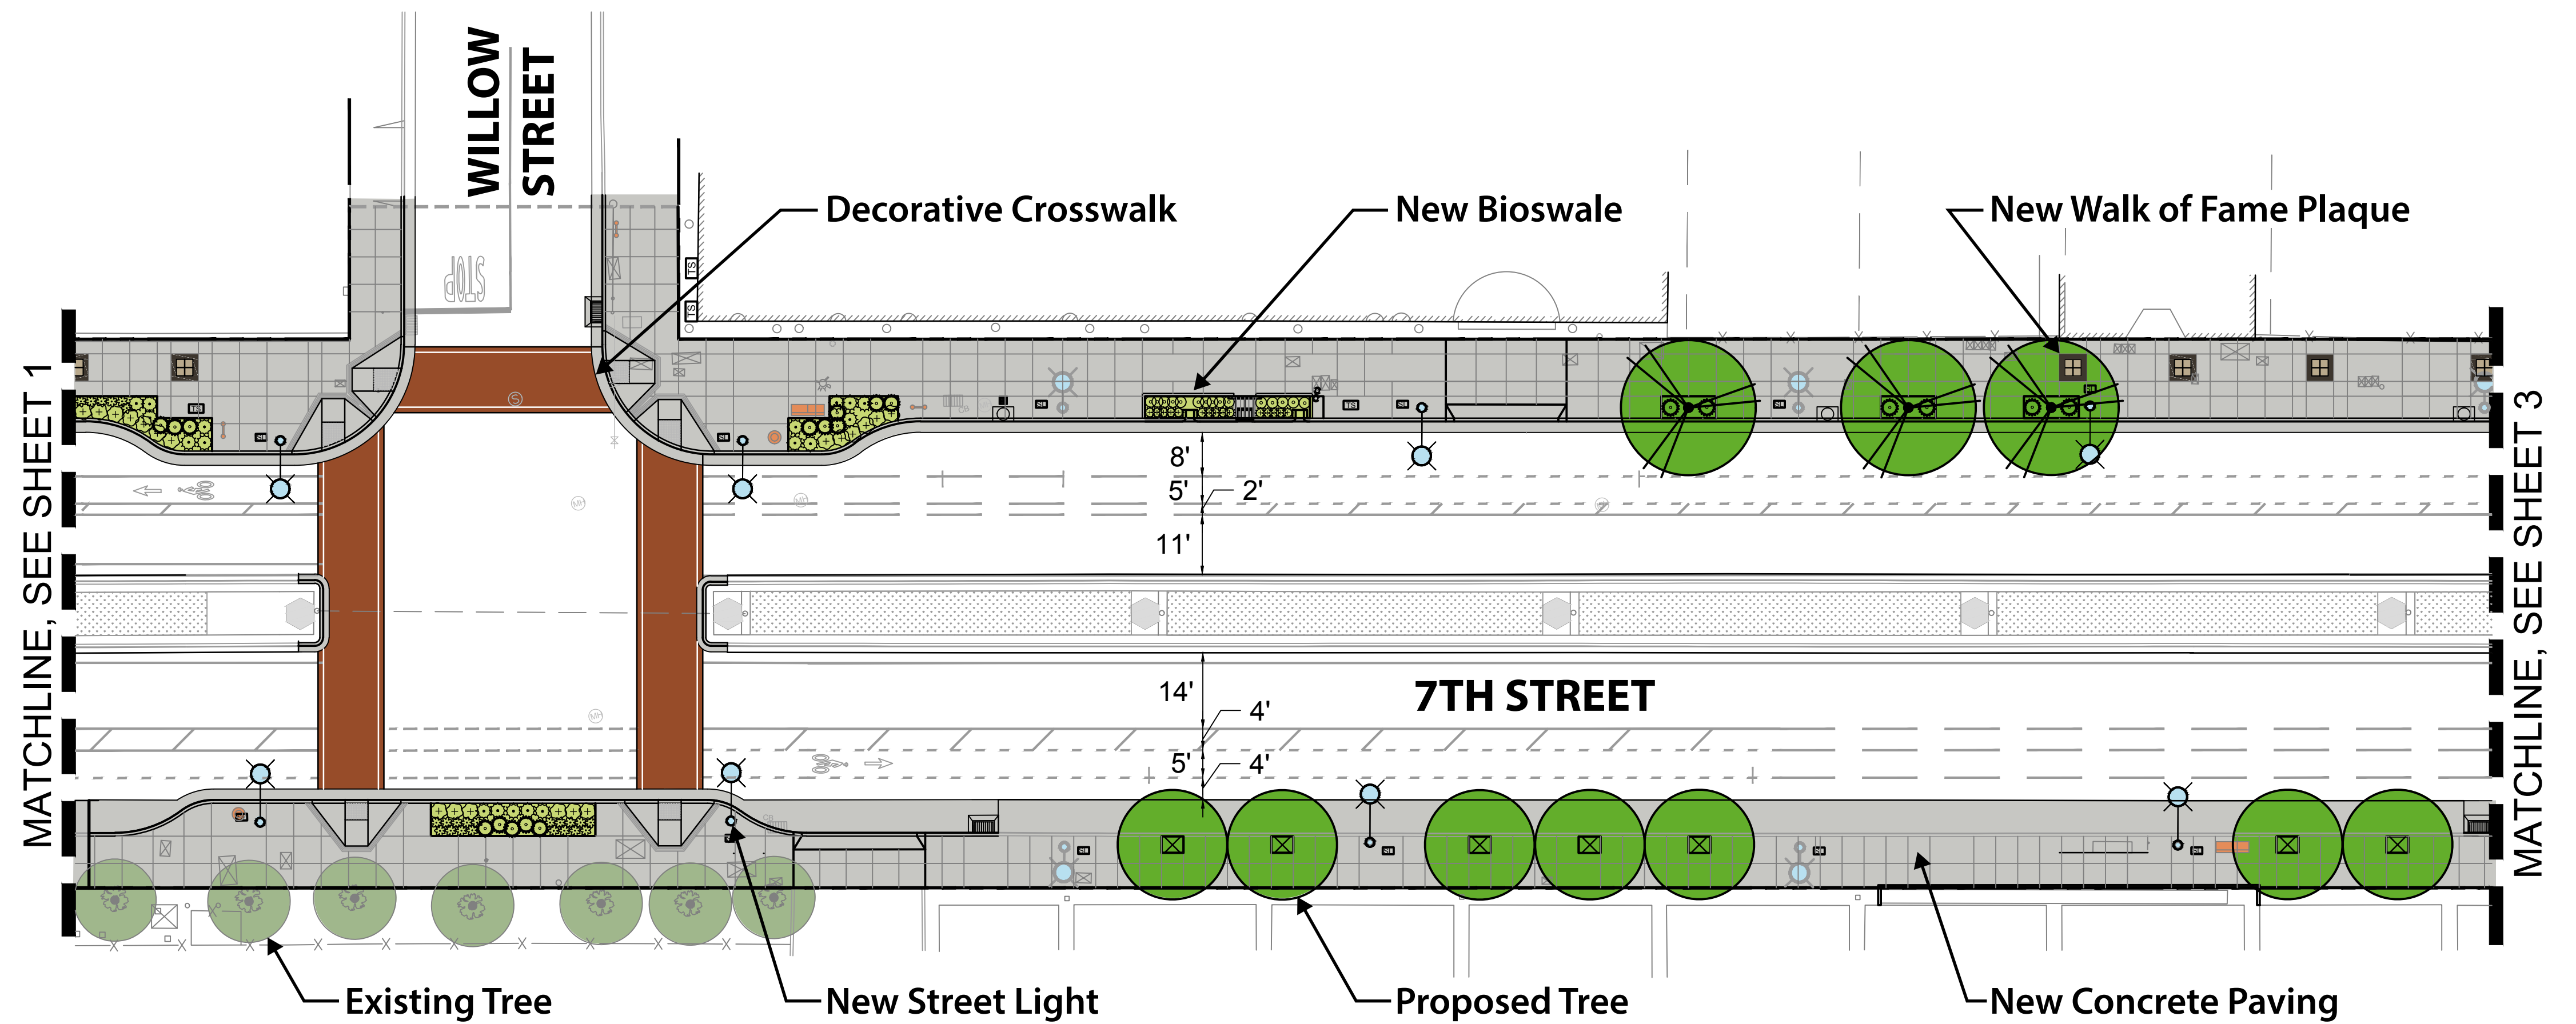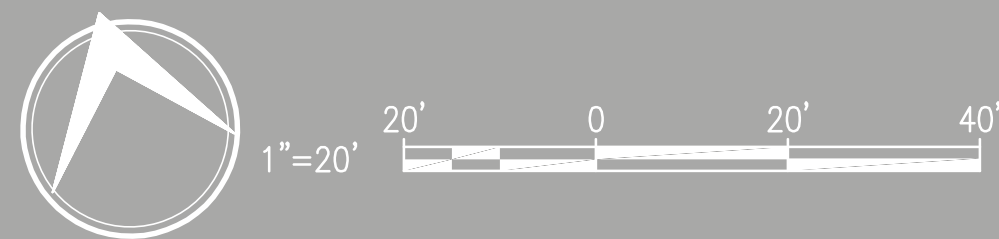


7th Street WOTV Streetscape Phase II



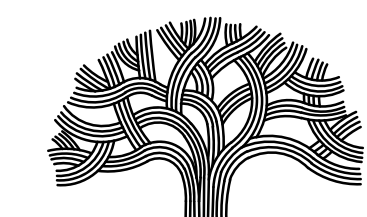



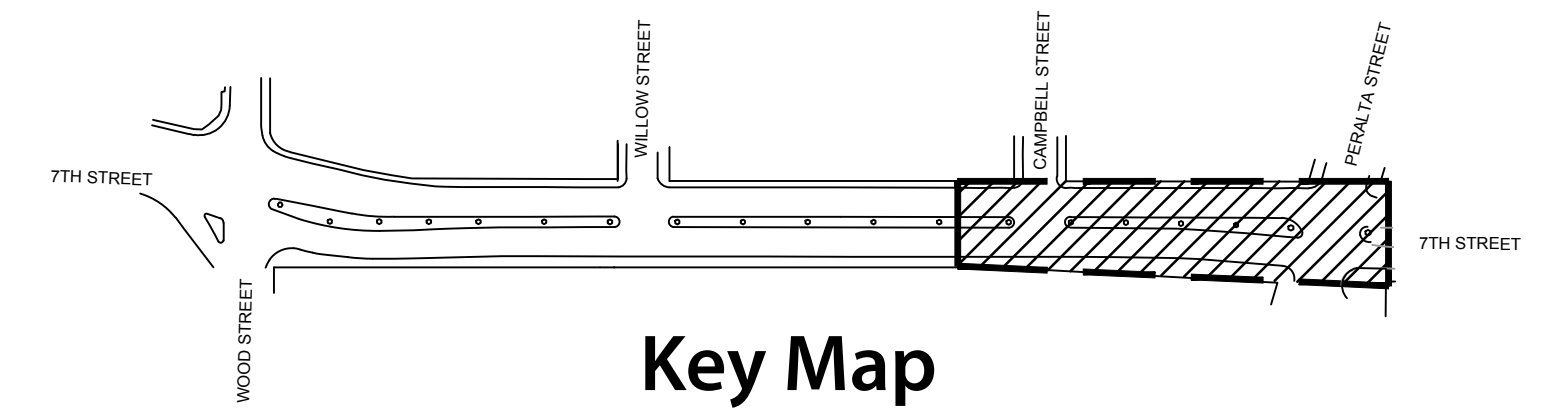


SHEET
2





CITY OF OAKLAND
DEPARTMENT OF TRANSPORTATION
250 FRANK H. OGAWA PLAZA, SUITE 4314 • OAKLAND, CA, 94612
(510) 238-3437 • FAX (510) 238-7227



LEGEND

-  New Concrete Paving
-  Decorative Crosswalk
-  New Trees & Plantings
-  Existing Trees
-  New Street Lighting
-  Crossing Signal
-  Walk of Fame Plaque
-  New Street Furniture
-  BART Column

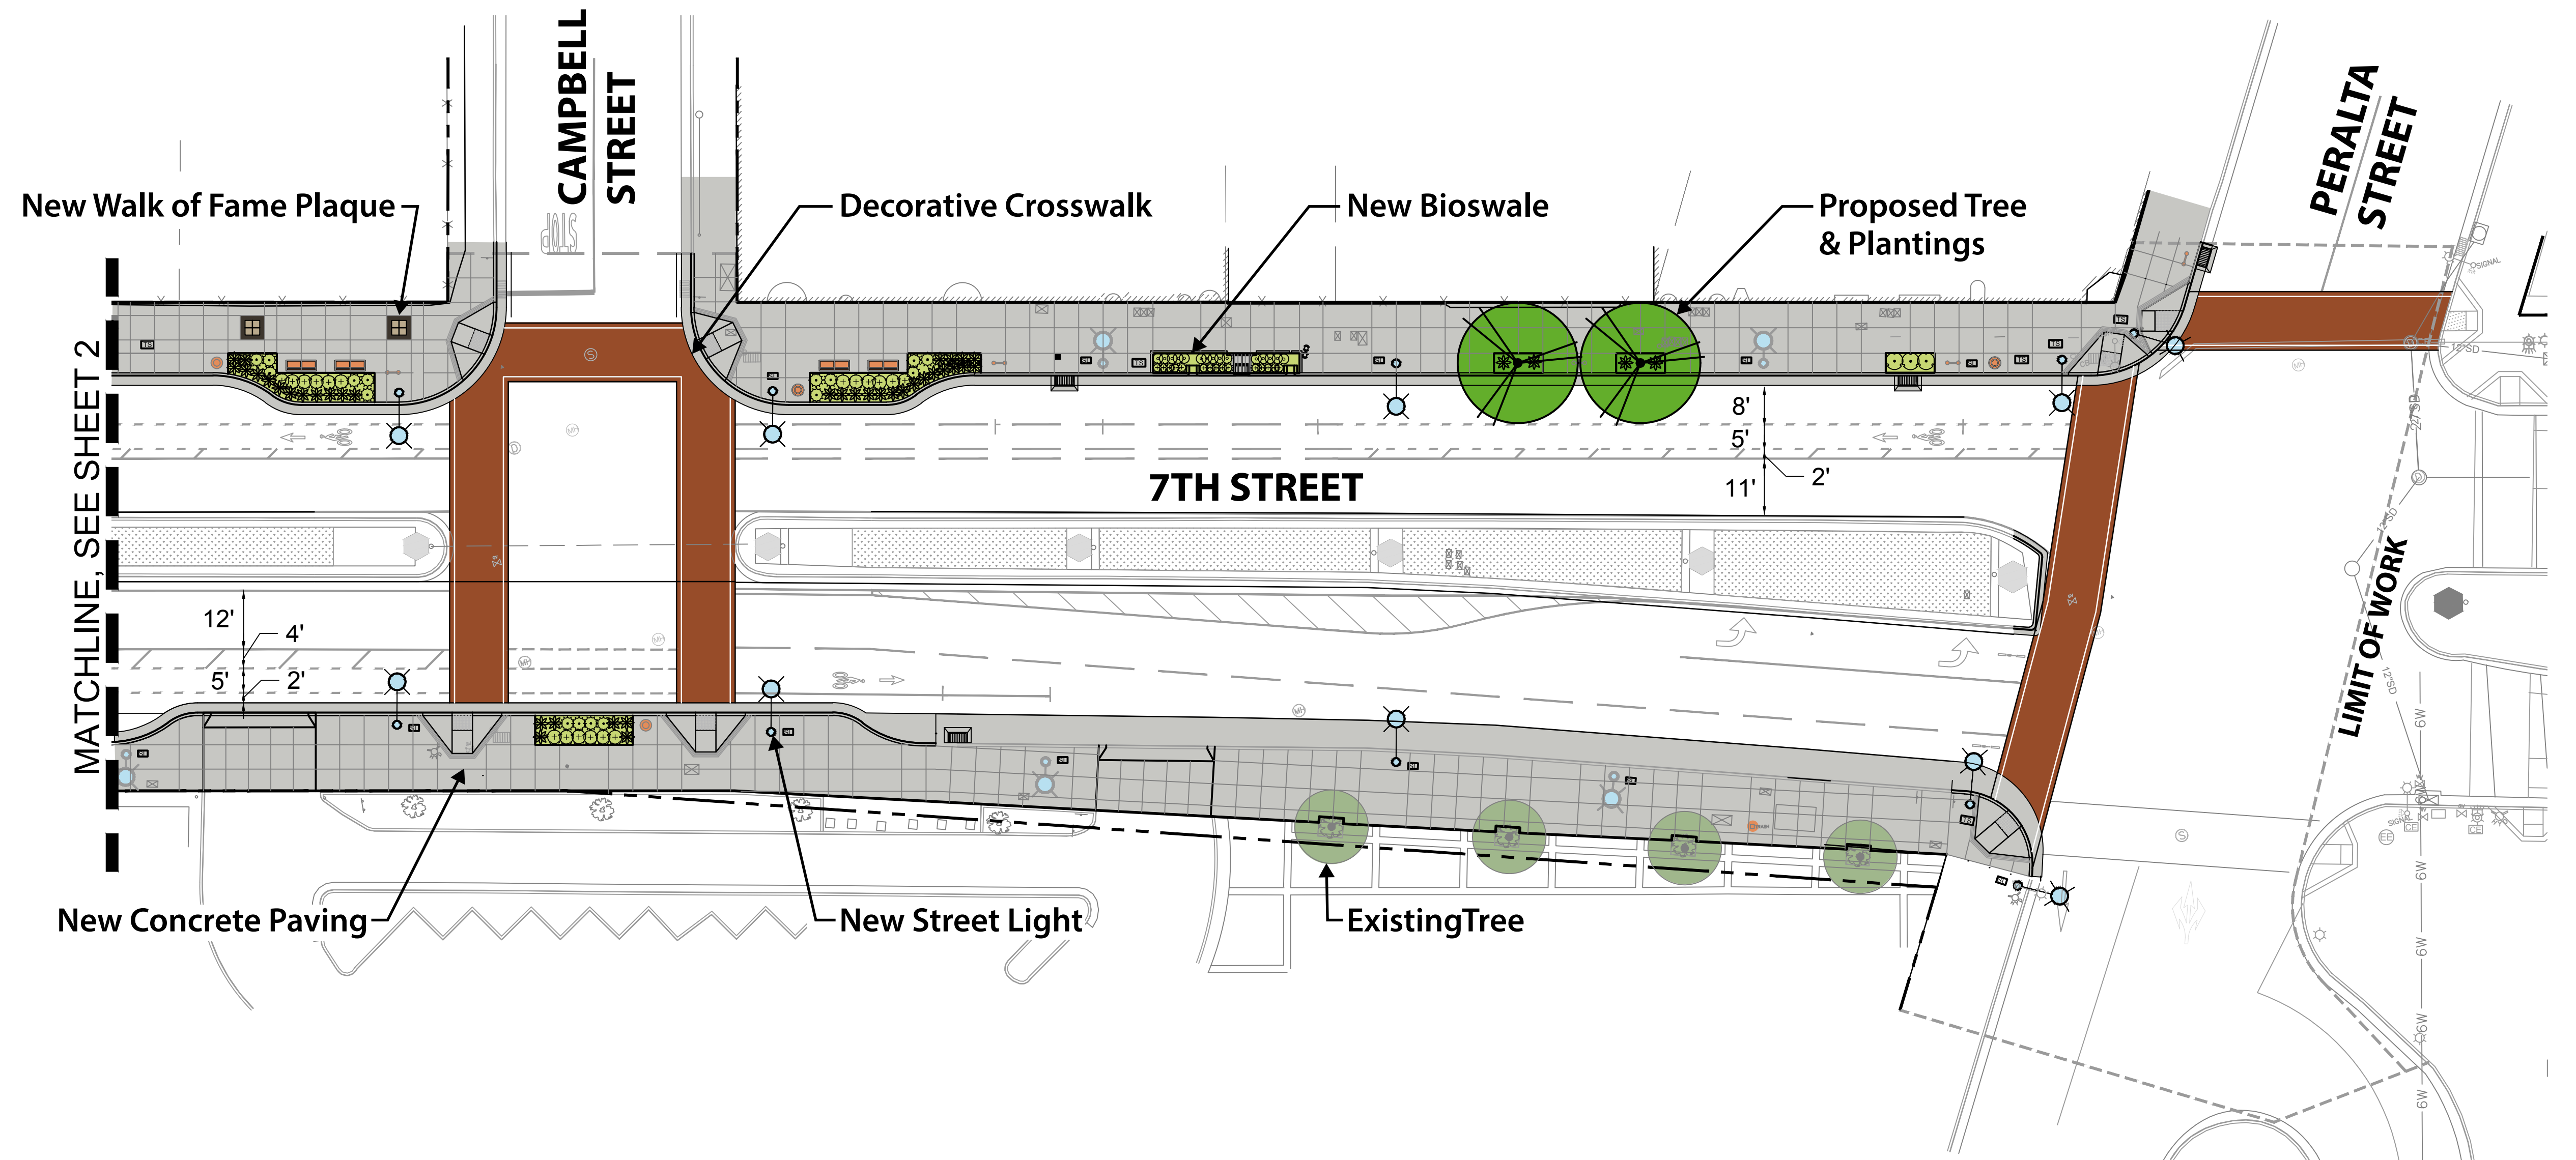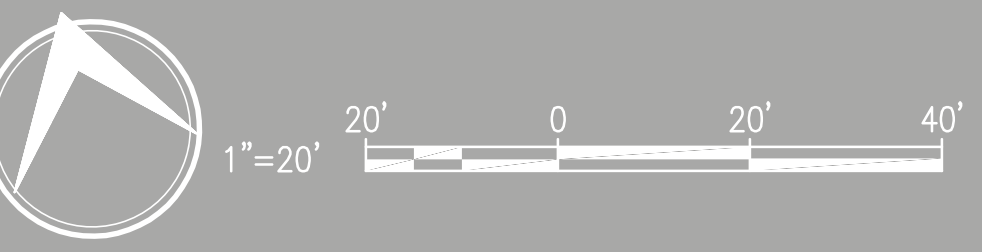

7th Street WOTV Streetscape Phase II

SHEET 3