


SECTION VIEW

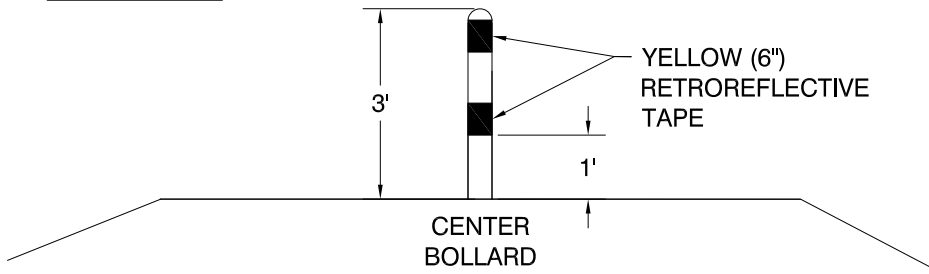


MUTCD Section 9C.101(CA) Barrier Posts on Class I Bikeways

Support: Before a decision is made to install barrier posts, consideration needs to be given to the implementation of other remedial measures, such as Bike Path Exclusion (R44A(CA)) signs (see Section 9B.08) and/or redesigning the path entry so that motorists do not confuse it with vehicle access.

Guidance: Such devices should be used only where extreme problems are encountered.

Oakland Standard: Removable bollards shall have a mount point that is flush with the travel surface.

PLAN VIEW

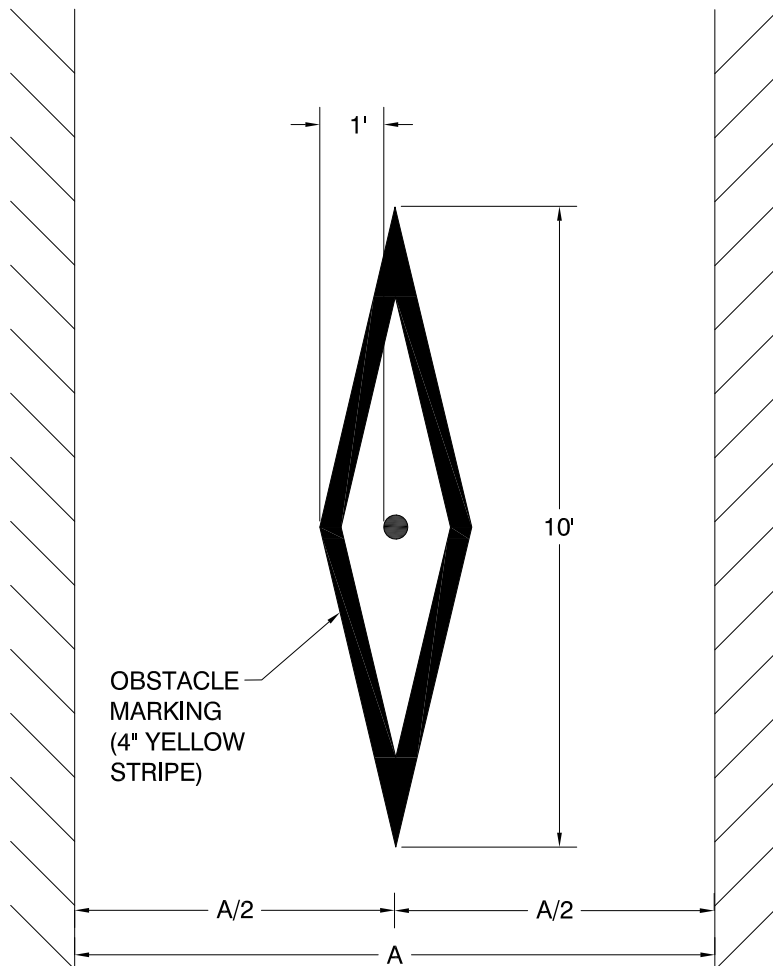

NOT TO SCALE



CITY OF OAKLAND

DEPARTMENT OF TRANSPORTATION | SAFE STREETS DIVISION
BICYCLE & PEDESTRIAN PROGRAM
250 FRANK H. OGAWA PLAZA, SUITE 4314 * OAKLAND CA, 94612
EMAIL: blkeped@oaklandca.gov

**BOLLARD PLACEMENT
AND MARKINGS:
CENTER BOLLARD**

BICYCLE PATH DETAILS

SCALE: NTS

DWG. NO.

DATE: MAR 2021

BP-1