


PARKING TEE:
 4 IN WHITE STRIPES
 MARKING AREA = 1.6 SF



OPTIONAL 2" GAPS FOR STENCIL-BASED APPLICATIONS

NOT TO SCALE

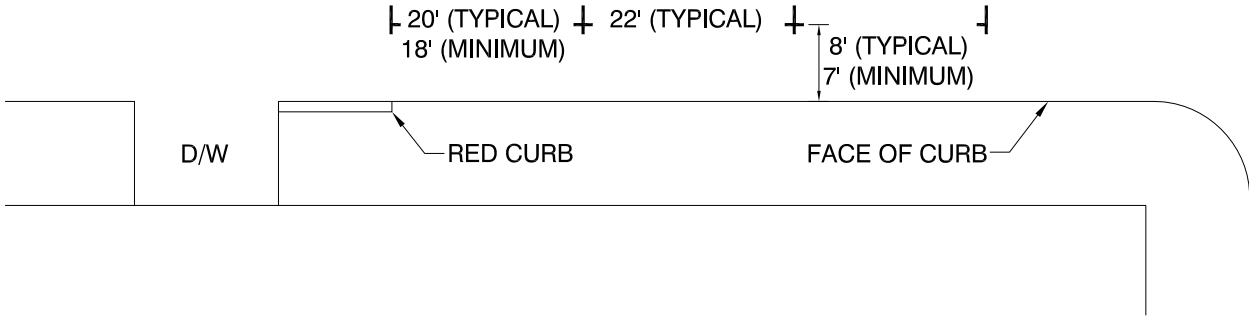

NOT TO SCALE



CITY OF OAKLAND

DEPARTMENT OF TRANSPORTATION | SAFE STREETS DIVISION
 BICYCLE & PEDESTRIAN PROGRAM
 250 FRANK H. OGAWA PLAZA, SUITE 4314 * OAKLAND CA, 94612
 EMAIL: blkeped@oaklandca.gov

PARKING STALL "TEE"

**ROADWAY MARKING
 DETAILS**

SCALE: NTS

DWG. NO.

RM-11

DATE: MAR 2021