



PARKING TEE:
4 IN WHITE STRIPES
MARKING AREA = 1.6 SF

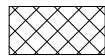

OPTIONAL 2" GAPS FOR STENCIL-BASED APPLICATIONS

NOT TO SCALE

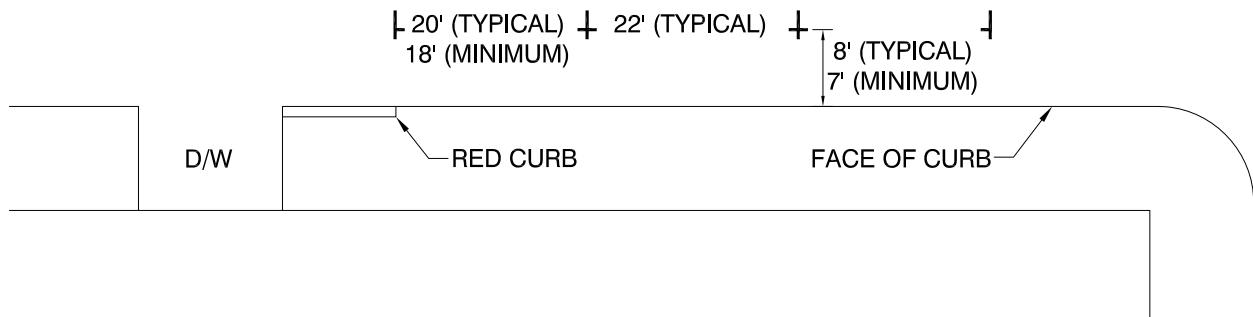

NOT TO SCALE



CITY OF OAKLAND

DEPARTMENT OF TRANSPORTATION | SAFE STREETS DIVISION
BICYCLE & PEDESTRIAN PROGRAM
250 FRANK H. OGAWA PLAZA, SUITE 4314 * OAKLAND CA, 94612
EMAIL: blkeped@oaklandca.gov

PARKING STALL "TEE"

ROADWAY MARKING DETAILS

SCALE: NTS

DWG. NO.

DATE: MAR 2021

RM-11