




OBTUSE SKEW IN BIKE BOX

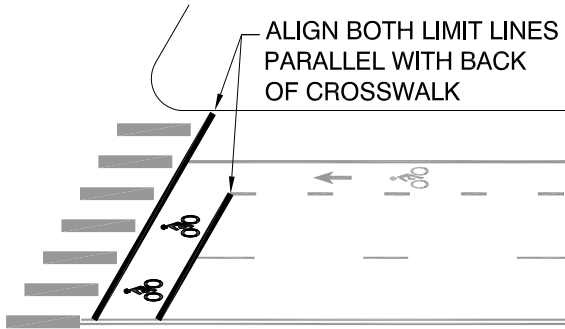

ACUTE SKEW IN BIKE BOX

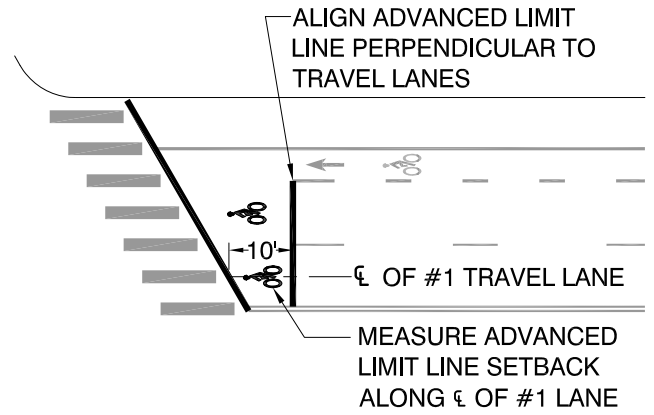

RIGHT TURN ONLY LANES WITH TURN ON RED LIGHT PROHIBITED

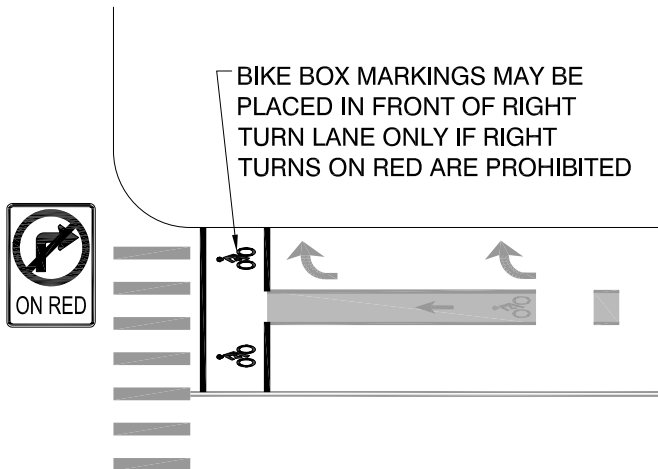

NOT USED



CITY OF OAKLAND

DEPARTMENT OF TRANSPORTATION | SAFE STREETS DIVISION
 BICYCLE & PEDESTRIAN PROGRAM
 250 FRANK H. OGAWA PLAZA, SUITE 4314 * OAKLAND CA, 94612
 EMAIL: blkeped@oaklandca.gov

BIKE BOX

SUPPLEMENTAL GUIDANCE

SCALE: NTS

DWG. NO.

DATE: MAR 2021

RM-7A